

1 UNIT 1 BATHROOM  
1:50 on A1 / 1:100 on A3

1.1 ELEVATION  
1:50

1.2 ELEVATION  
1:50

1.3 ELEVATION  
1:50

1.4 ELEVATION  
1:50

4 UNIT 1 ROBE 2  
1:50

1.25 ELEVATION  
1:50




6 UNIT 1 ROBE 3  
1:50

1.28 ELEVATION  
1:50

WARDROBE NOTES:  
- LM1 TO ALL WARDROBE SHELVES HANGING RAIL  
- SOFT CLOSE GLIDES TO DRAWERS

NOTES:  
- TILE SETOUT TO BE DETERMINED ON SITE  
- REFER TO NOTES A004 FOR WET AREA NOTES

FIXTURE LEGEND	
REFER TO FINISHES SCHEDULE FOR FULL SPEC INFO	
BA1	BATH TUB 1500L
BS1	BASIN - ALL VANITY COUNTERS
BS2	BASIN - WALL MOUNTED POWDER ROOMS
TP1	MIXER TAP - KITCHEN & BBQ
TP2	MIXER TAP - POWDER ROOMS
TP3	SHOWER HEAD - CEILING MOUNTED
TP4	HAND SHOWER RAIL - WALL MOUNTED
TP5	WALL MIXER - SHOWER
TP6	TAP - WALL MOUNTED ENSUITE/BATHROOMS
TP7	BATH TAP AND MIXER
SK1	DOUBLE SINK - UNDERBENCH KITCHEN
SK2/3	SINGLE 450 SINK - UNDERBENCH LAUNDRY/BBQ
SK4	SINGLE 610 SINK - UNDERBENCH BUTLERS PTY
MIR	ARCH MIRROR - WALL MOUNTED WET AREAS
WC1	TOILET - WALL FACED
CIS	CONCEALED CISTERN - ALL TOILETS
HD1	DOOR HANDLES
HG1	CABINERY HINGES
DG1	DRAWER GLIDES
HT1	HAND TOWEL HOOK
RB1	ROBE HOOK
TR1	DOUBLE TOWEL RAIL 850L
TR2	SINGLE TOWEL RAIL 850L
TR3	DOUBLE TOWEL RAIL 650L
TR4	SINGLE TOWEL RAIL 650L
TRH	TOILET ROLL HOLDER
WB1	DOUBLE WASTE BIN MECHANISM - KITCHENS
GR1	GLASS HANGER RAILS - CUSTOM LENGTHS
WR2	WALL MOUNTED WINE RACK
HR1	HANGING RAIL - PULL DOWN
HR2	HANGING RAIL - FIXED

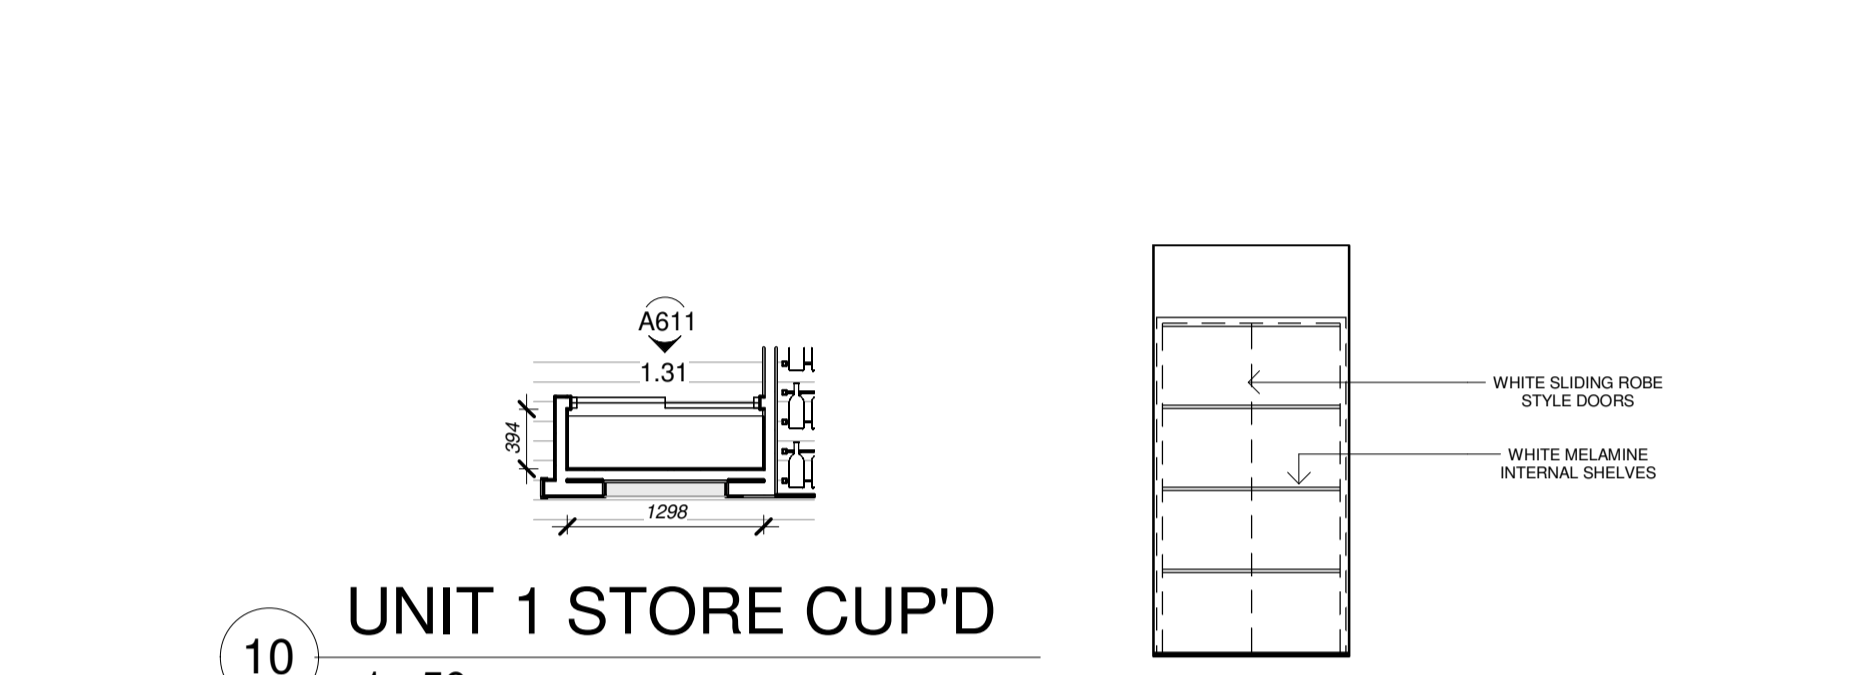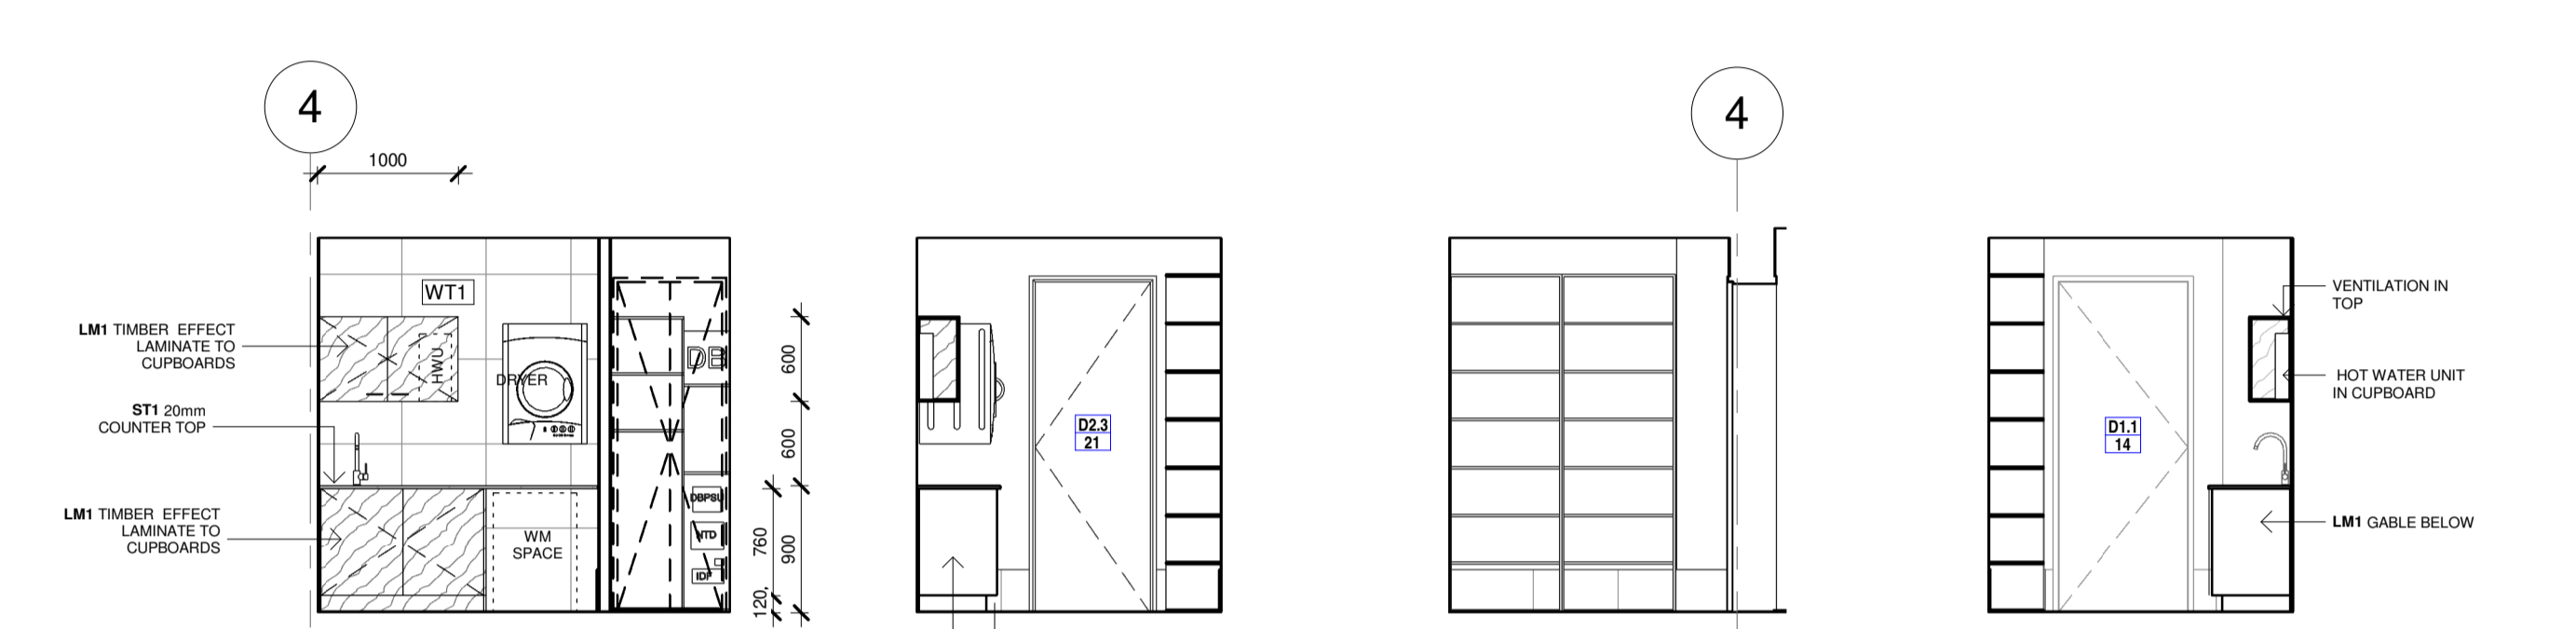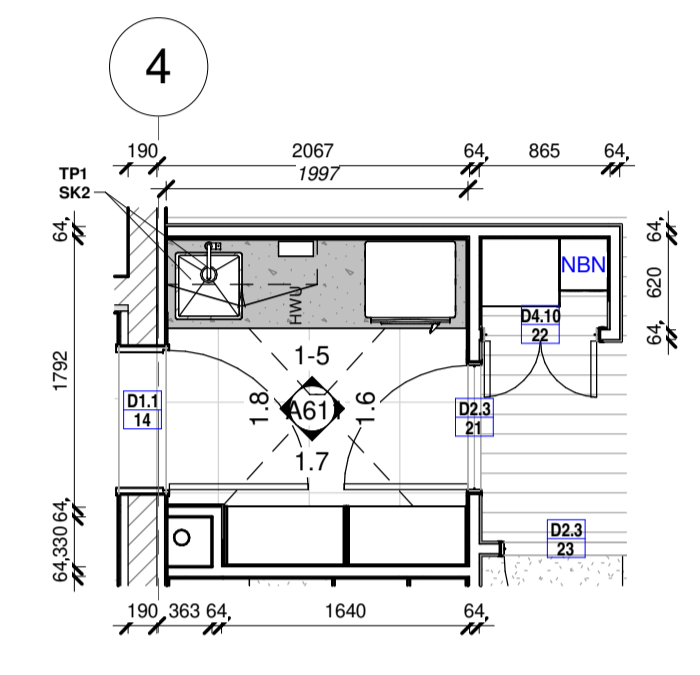

5 UNIT 1 LAUNDRY  
1:50 on A1 / 1:100 on A3

1.5 ELEVATION  
1:50




1.6 ELEVATION  
1:50

1.7 ELEVATION  
1:50

1.8 ELEVATION  
1:50

10 UNIT 1 STORE CUP'D  
1:50

1.31 ELEVATION  
1:50

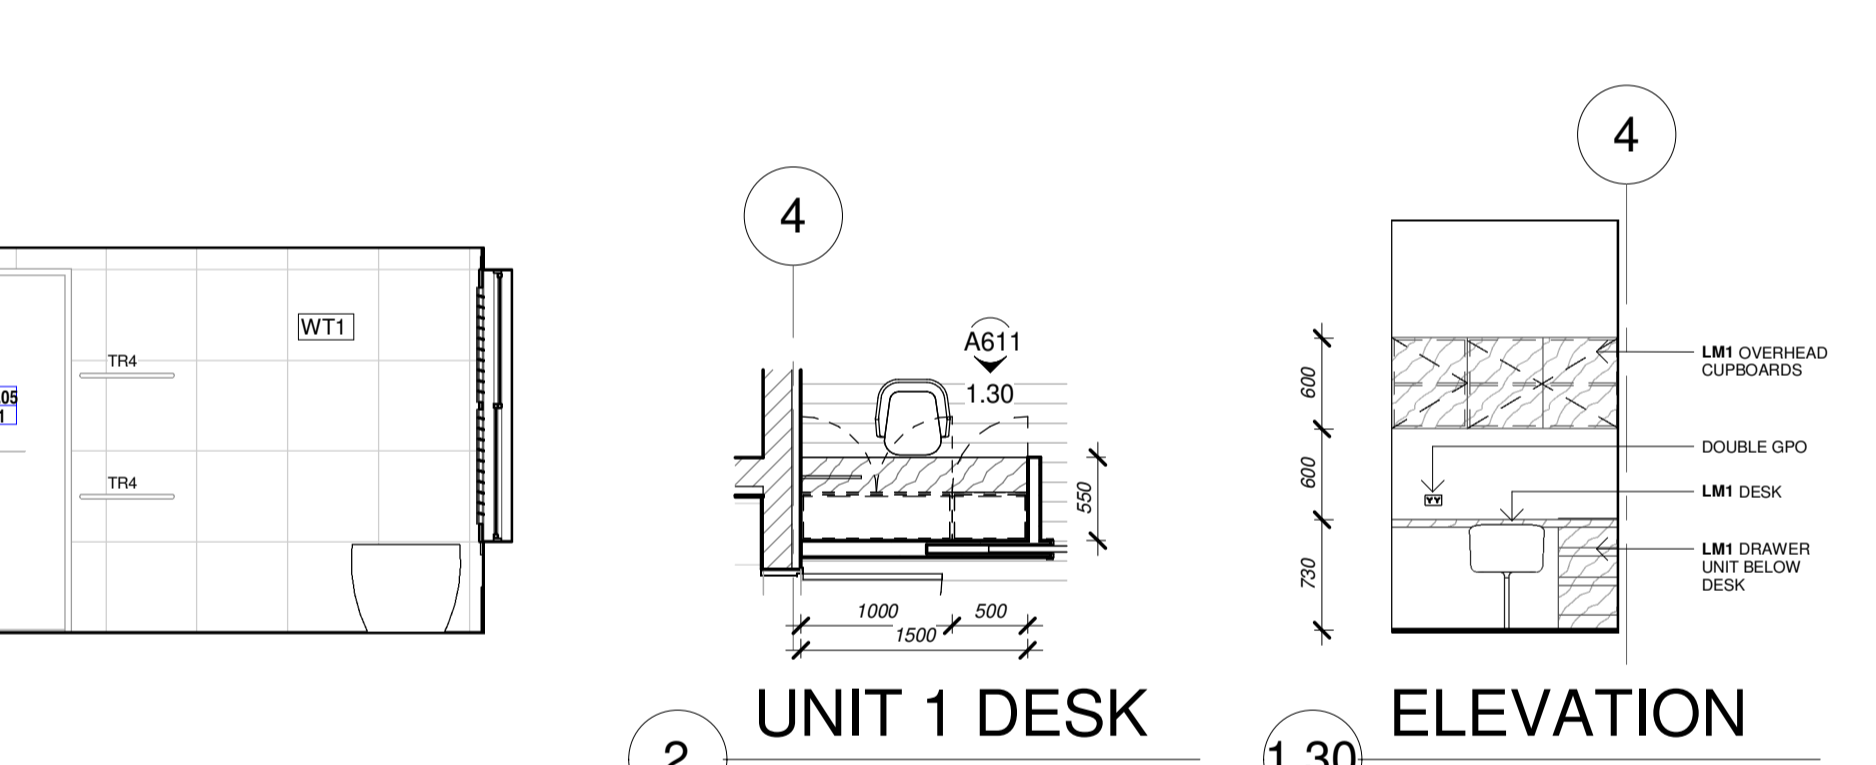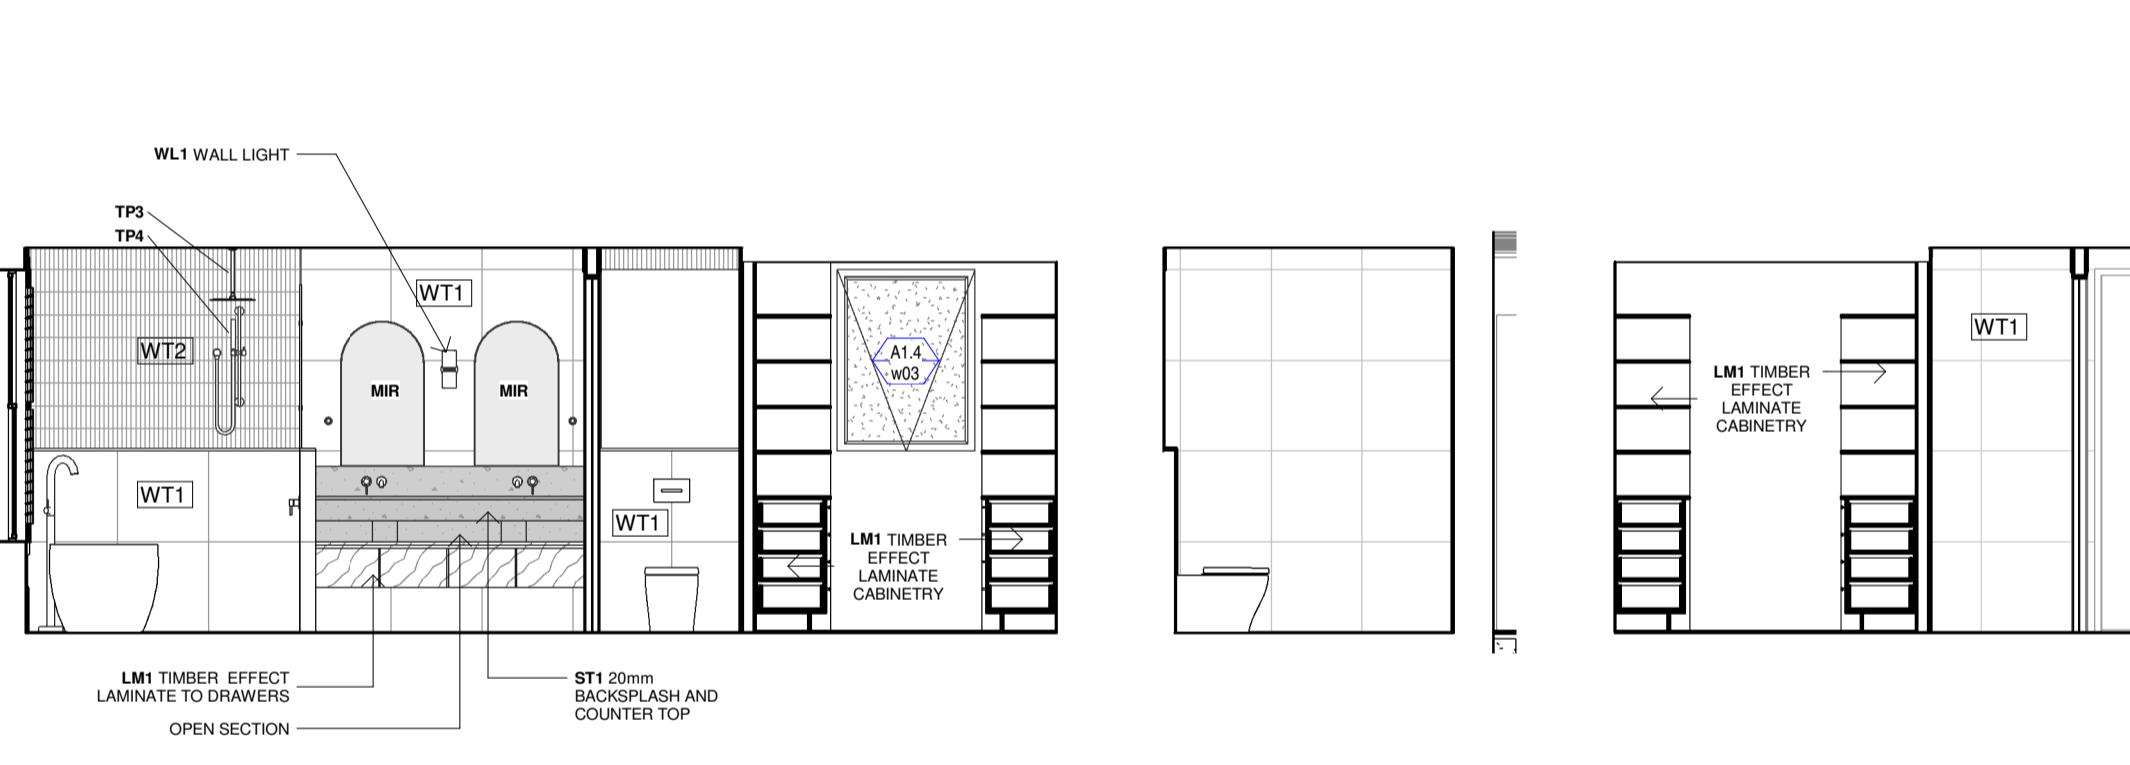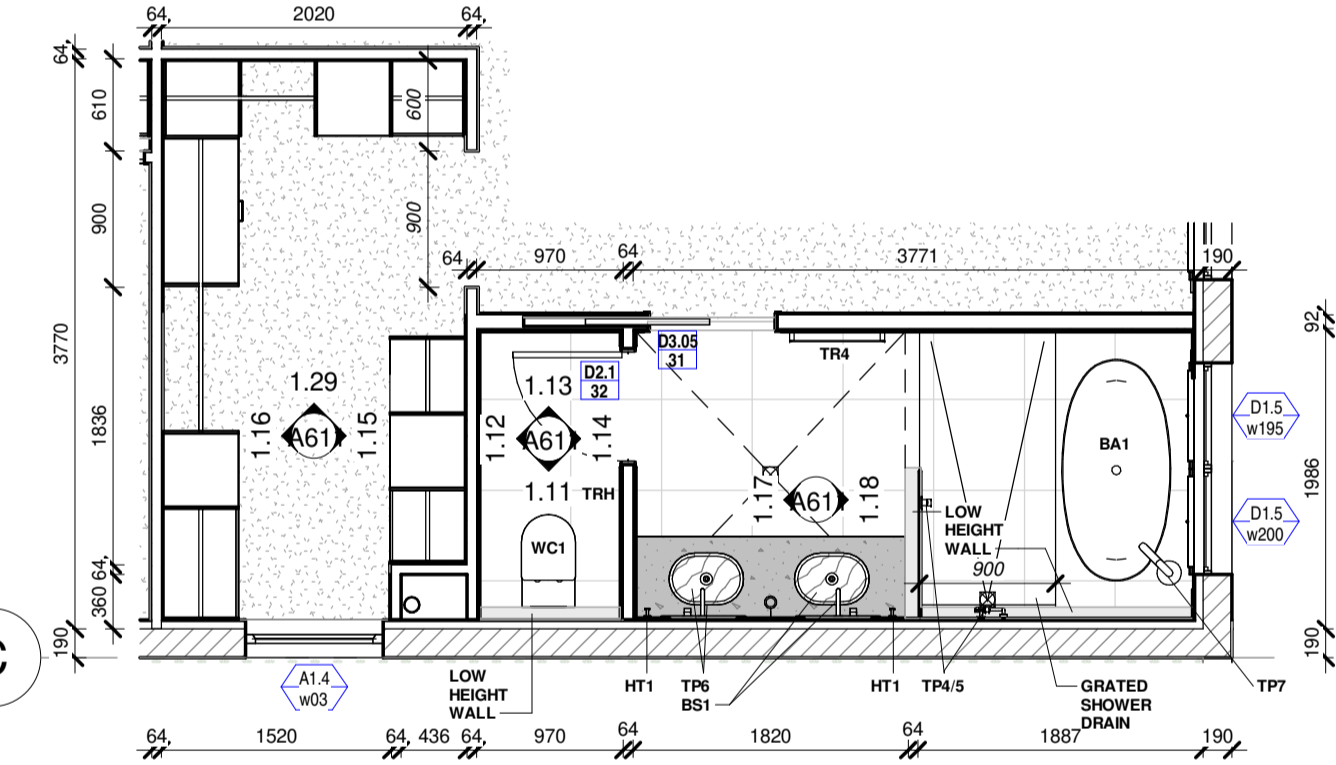

3 UNIT 1 ENSUITE  
1:50 on A1 / 1:100 on A3


1.11 ELEVATION  
1:50

1.12 ELEVATION  
1:50

1.13 ELEVATION  
1:50

2 UNIT 1 DESK  
1:50

1.30 ELEVATION  
1:50

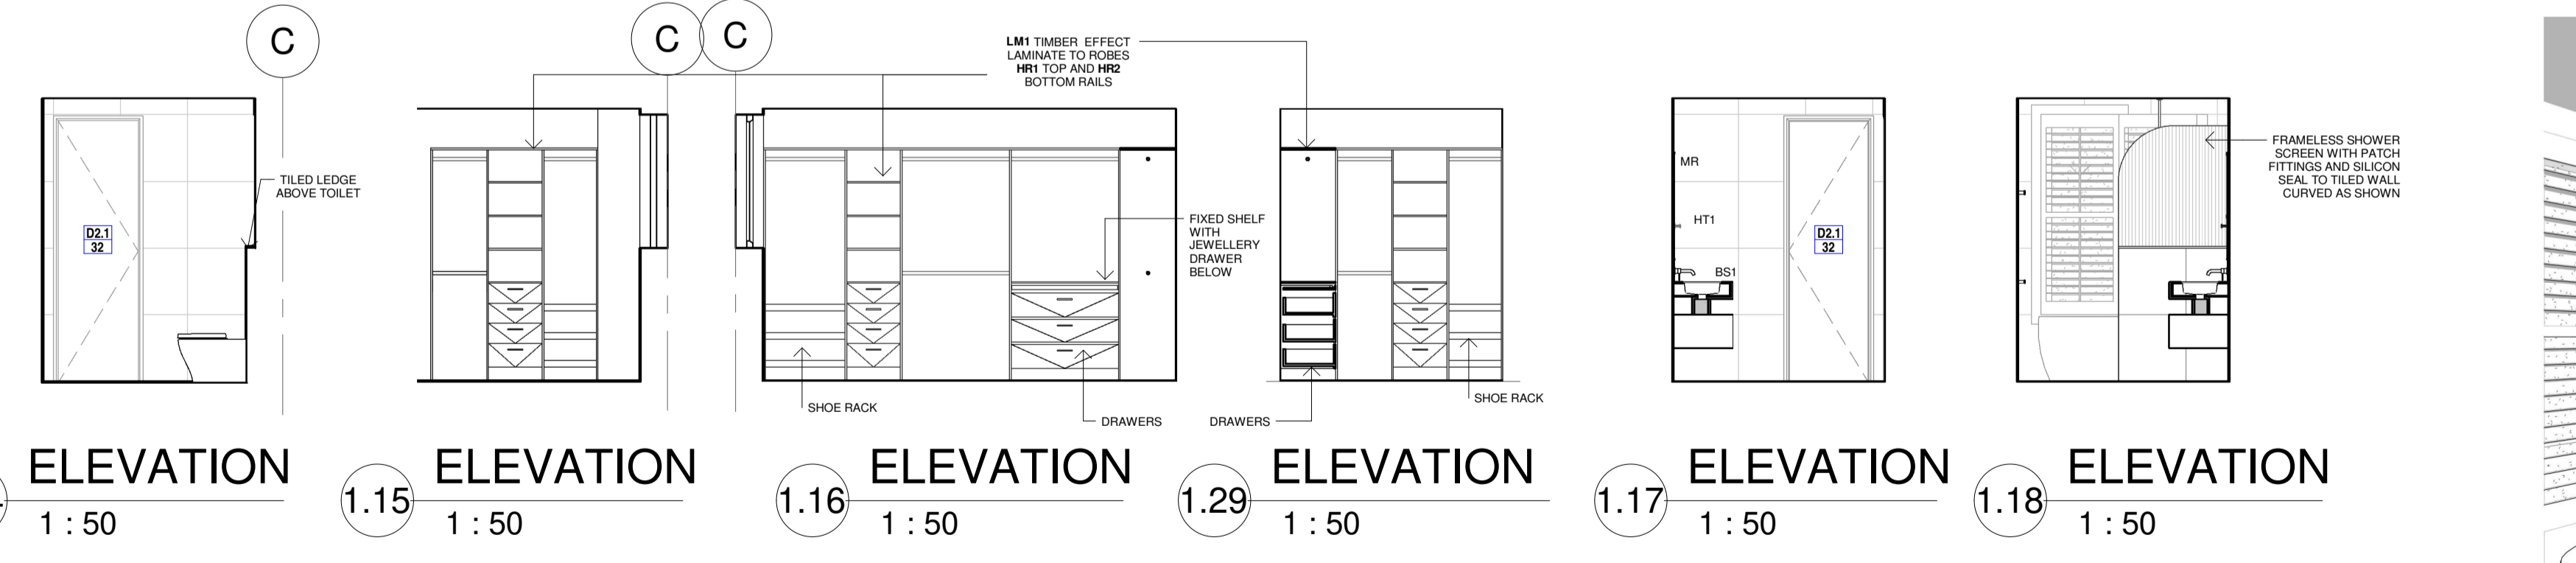

1.14 ELEVATION  
1:50

1.15 ELEVATION  
1:50

1.16 ELEVATION  
1:50

1.29 ELEVATION  
1:50

1.17 ELEVATION  
1:50

1.18 ELEVATION  
1:50

8 S\_J'RY DRAWER  
1:10

9 S\_SHOE RACK  
1:10



7 3D\_U1 ENSUITE

REVISION HISTORY		
A	FOR CONSTRUCTION	10.09.2025
5	SCHEDULE CODES & UNIT 8 KITCHEN	05.11.2024
4	CABINETS UPDATE	03.10.2024
3	TENDER 2	17.09.2024
2	CABINETS	03.09.2024
1	TENDER 1	17.11.2023
#	DESCRIPTION	DATE

FOR CONSTRUCTION		
PROJECT	13-22	
ADDRESS	121 SHORE ST N, CLEVELAND	
CLIENT	BLANCA	
ARCHITECT	MICHAEL JULLYAN	
DRAWN	CHECKED	
KP/ZS	MJ	
ISSUE	CONSTRUCTION	
SHEET TITLE	UNIT 1 CABINETS	
SHEET NUMBER	REV	REV DATE
A611	A	10.09.2025

