



UNIT 2 KITCHEN

1 : 50 on A1 / 1 : 100 on A3

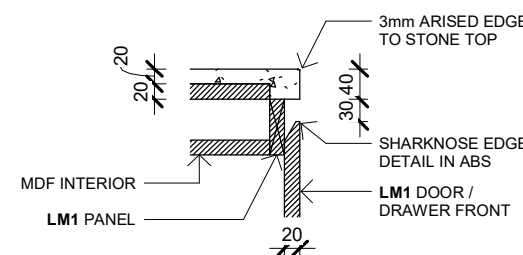


DETAIL_FINGER PULL

1 : 10

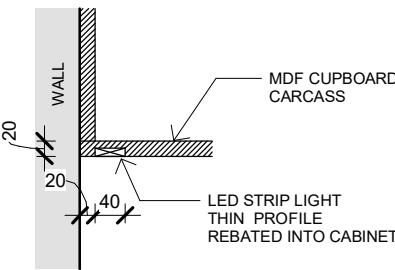

DETAIL_LED LIGHT


1 : 10

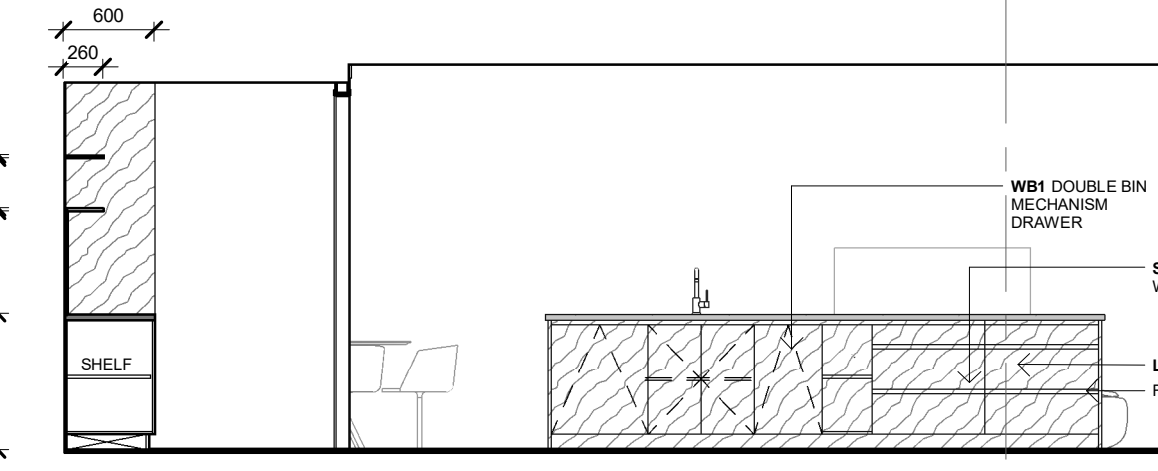

ELEVATION

2.19


1 : 50

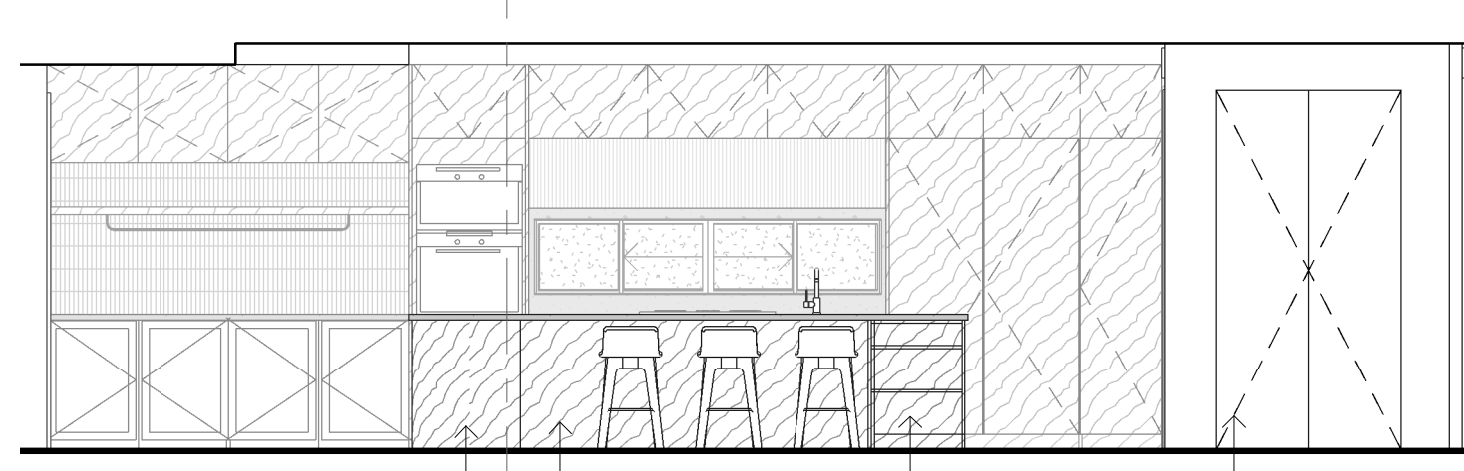

ELEVATION

2.20


1 : 50

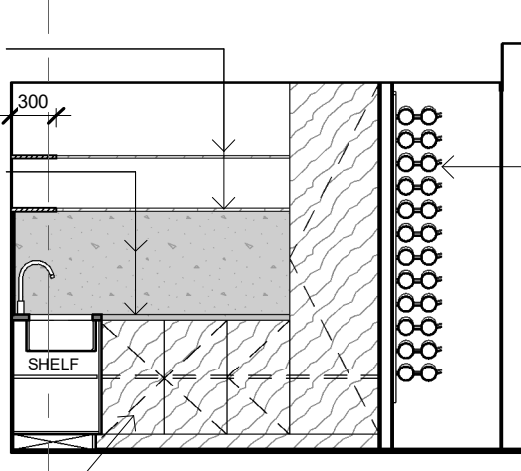

ELEVATION

2.21




1 : 50

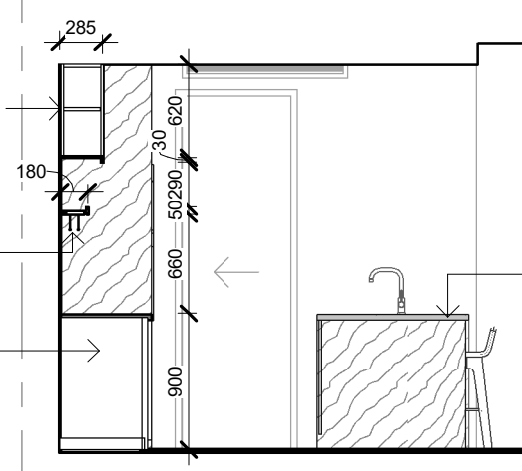

ELEVATION

2.22

1 : 50

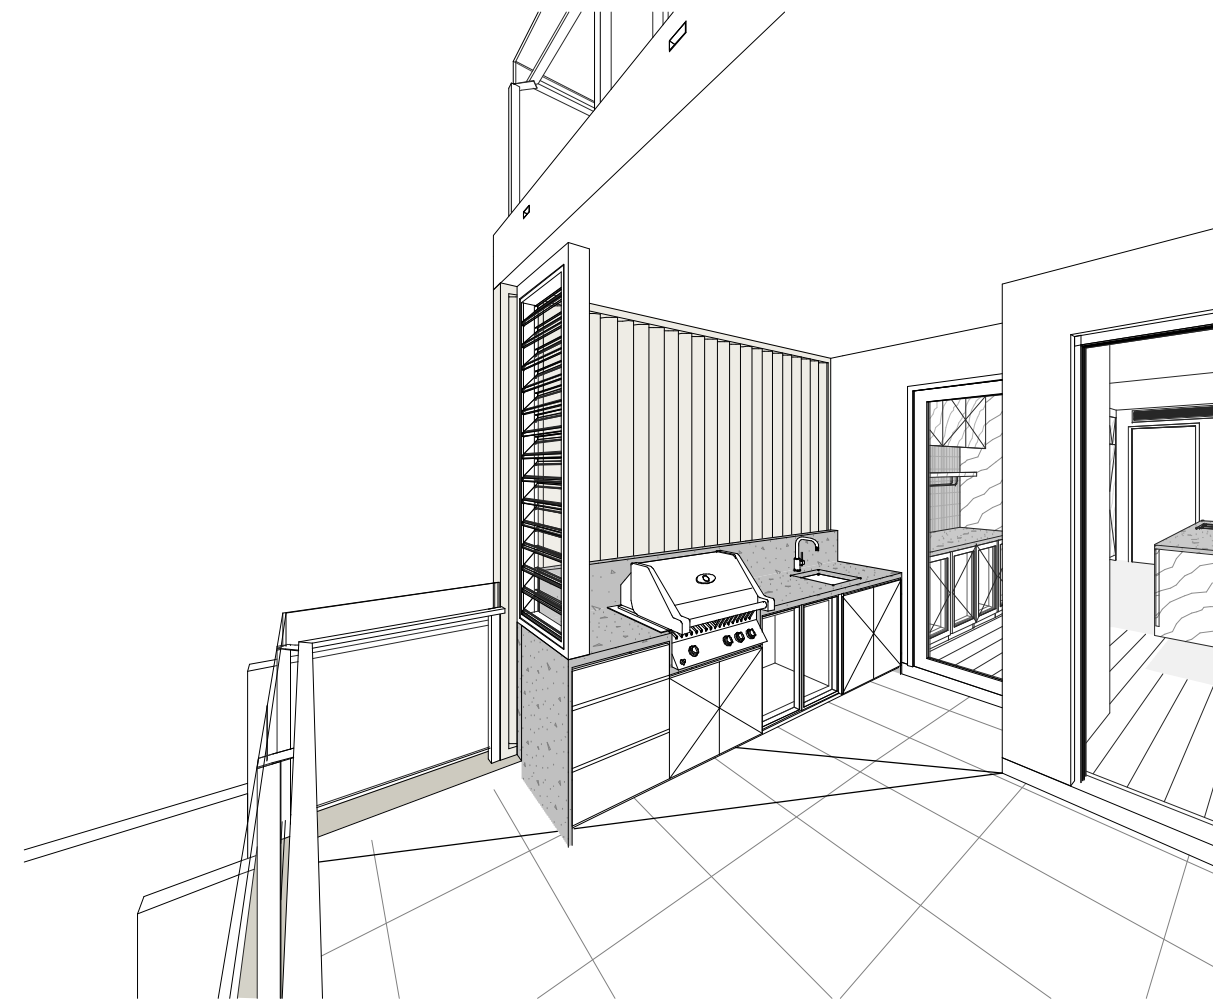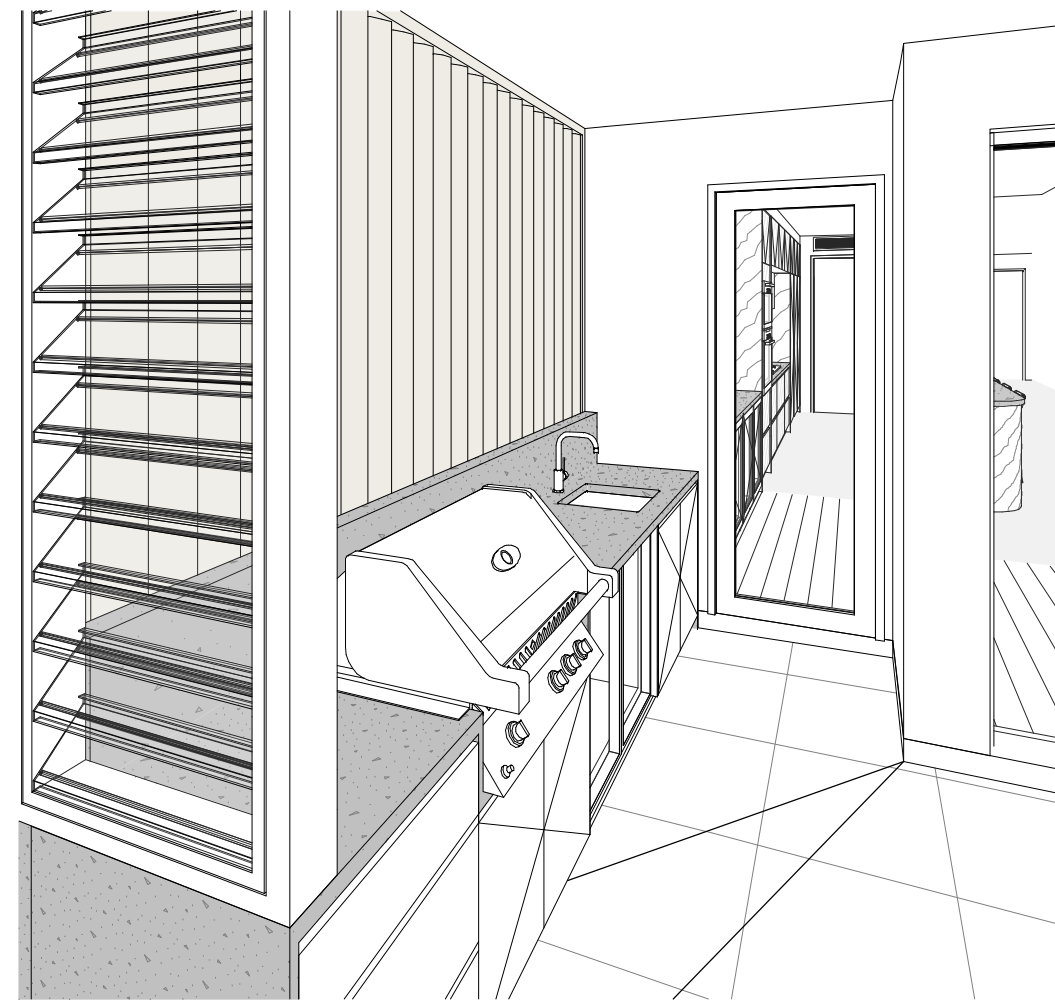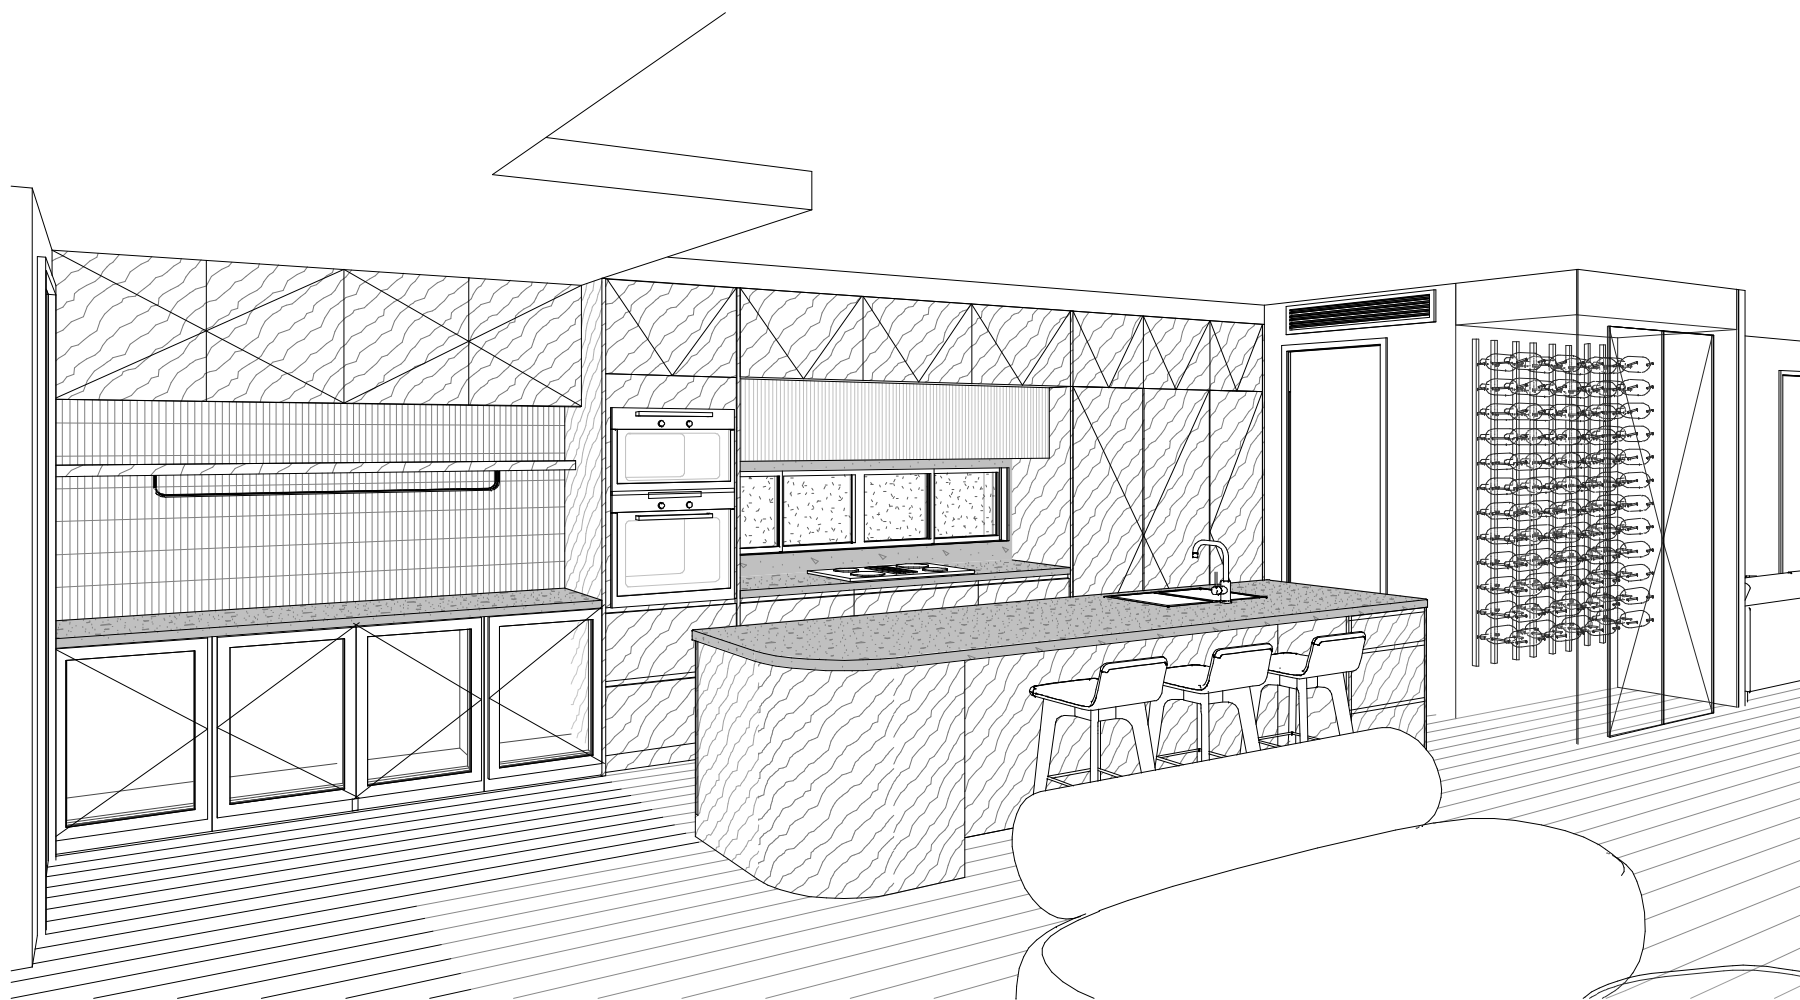

APPLIANCES LEGEND		
REFER TO FINISHES SCHEDULE FOR FULL SPEC INFO		
OV	OVEN - 600W (900W UNIT 8 ONLY)	
MW	MICROWAVE - 600W	
WD	WARMING DRAWER - 600W (UNIT 8 ONLY)	
CT	COOKTOP - 800W (900W UNIT 8 ONLY)	
UBFR	UNDERBENCH FRIDGE	
DW	DIWSHWASHER	
RH	UNDER CUPBOARD RANGEHOOD 900W	
RH2	ISLAND HOODS (UNIT 8 ONLY)	
FR	INTERGRATED FRIDGE	
FRZ	INTERGRATED FREEZER	
WB1	INTERGRATED WASTE BIN WITH LID	

CABINETRY FINISHES LEGEND		
REFER TO FINISHES SCHEDULE FOR FULL SPEC INFO		
LM1	LAMINATE - TIMBER LOOK	
LM2	COMPACT LAMINATE - SOLID CORE	
LM3	LAMINEX DEMI ROUND 2PAC - WHITE	
ST1	STONE SLAB 20mm THICK	
WT2	MOSAIC FINGER TILE	
PT1	PAINT FINISH - LOW SHEEN	
CG1	CLEAR GLAZING WINE CABINET	
PF1	PATCH FITTINGS - WALL MOUNTED	
PF2	PATCH FITTINGS - 135 DEGREE DOOR HINGE	
HD2	PATCH FIXED GLASS DOOR PULL	
HG1	CABINETRY HINGES	
DG1	DRAWER GLIDES	

4	SCHEDULE CODES & UNIT 8 KITCHEN	05.11.2024
3	TENDER-2	17.09.2024
2	CABINETS	03.09.2024
1	TENDER-1	17.11.2023
#	DESCRIPTION	DATE
REVISION HISTORY		
NOT FOR CONSTRUCTION		
ACN:110893493 U6 -Level 1 - 70 Bay Terrace, WYNNUM QLD 4178 P.O. BOX 5129 MANLY QLD 4179 email : enquiries@thinktanks.com.au phone : (07)3348 3727 / mobile : 0412 087 196		
These drawings are the copyright of THINK TANK Architects and are not to be reproduced in any way without the consent of THINK TANK Architects		
PROJECT		13-22
NEW RESIDENCES		
ADDRESS 121 SHORE ST N, CLEVELAND		
CLIENT BLANCA		
ARCHITECT MICHAEL JULLYAN		
DRAWN KP/ZS	CHECKED MJ	
ISSUE BA		
SHEET TITLE UNIT 2 KITCHEN		
SHEET NUMBER A622	REV 4	REV DATE 05.11.2024