



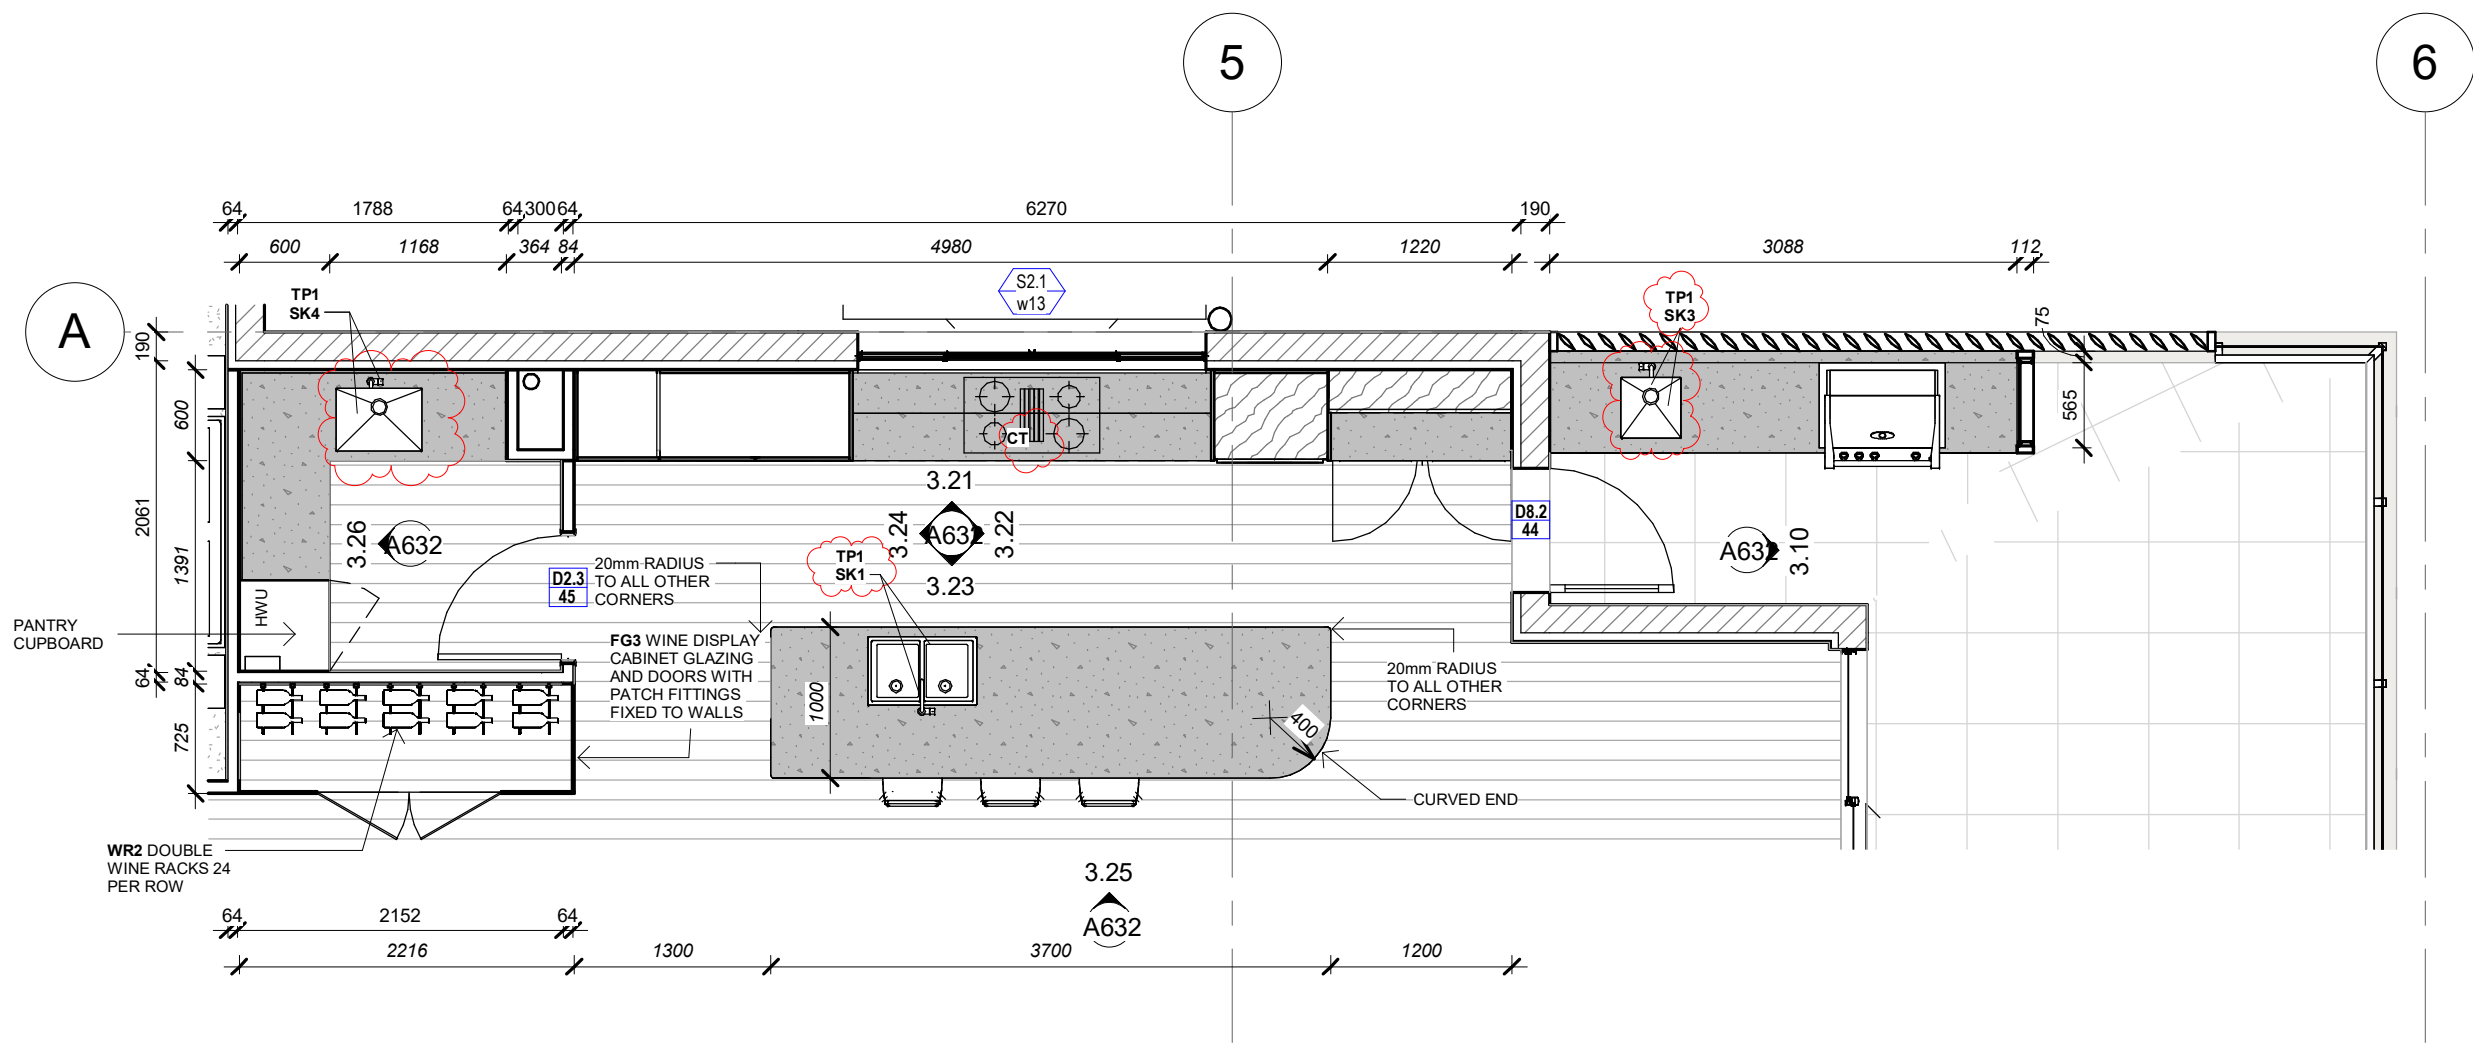


1 UNIT 3 KITCHEN

1 : 50 on A1 / 1 : 100 on A3

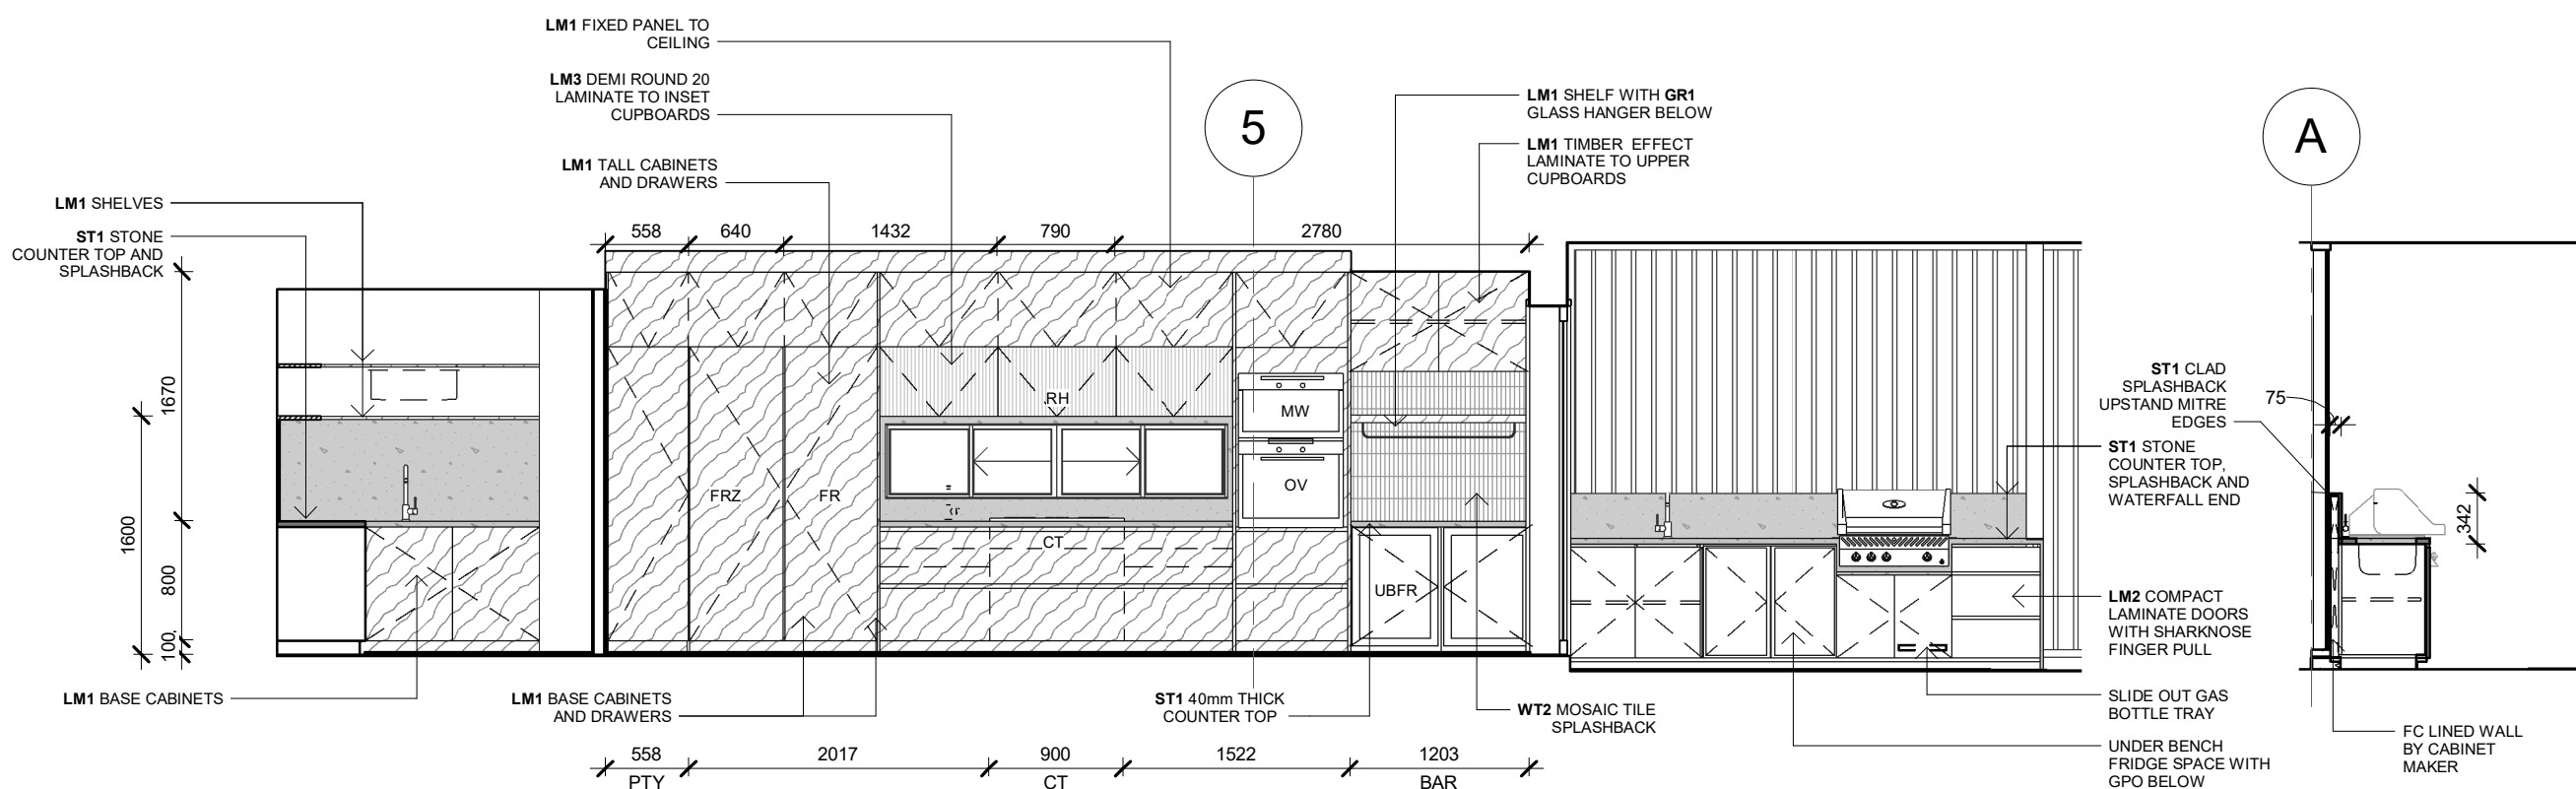


3.21 ELEVATION

1 : 50

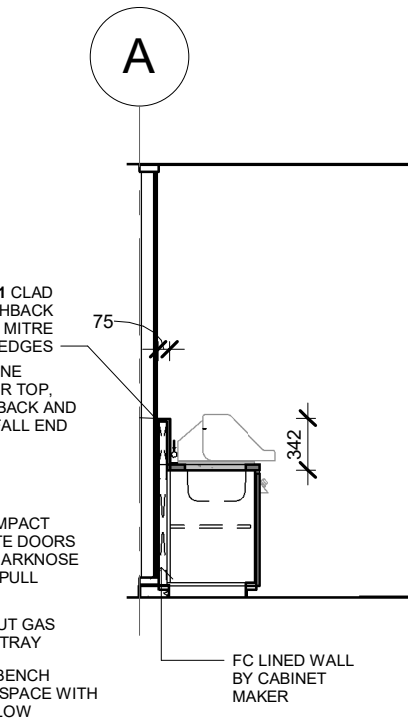


3.10 ELEVATION

1 : 50

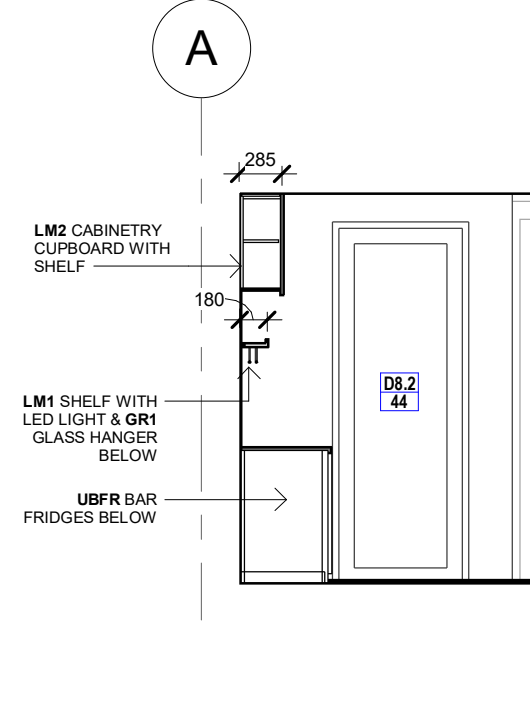


3.22 ELEVATION

1 : 50

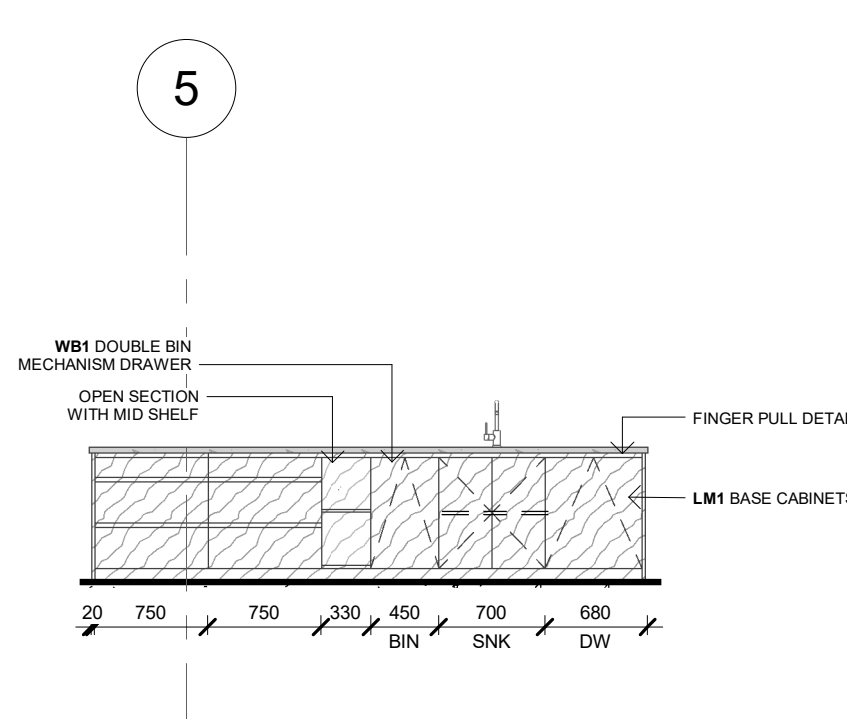


3.23 ELEVATION

1 : 50

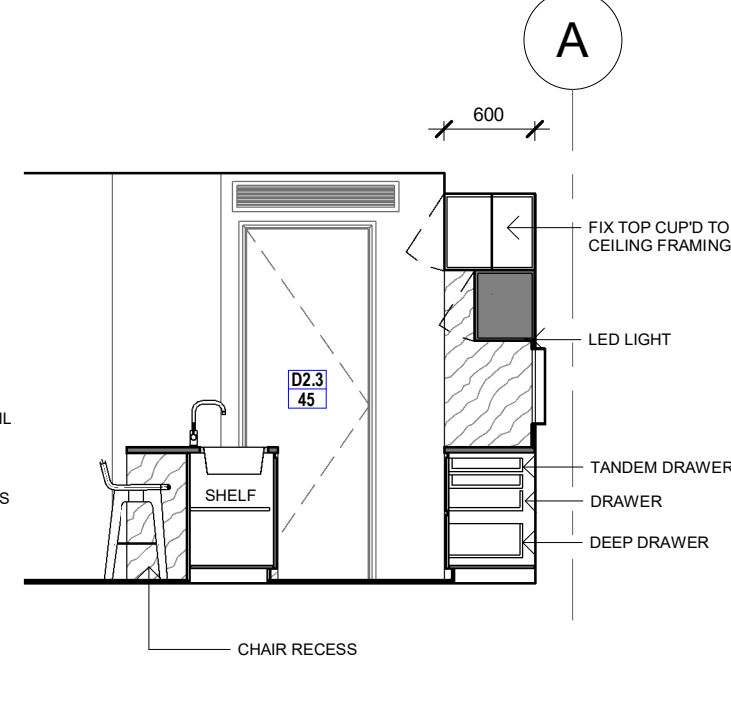


3.24 ELEVATION

1 : 50

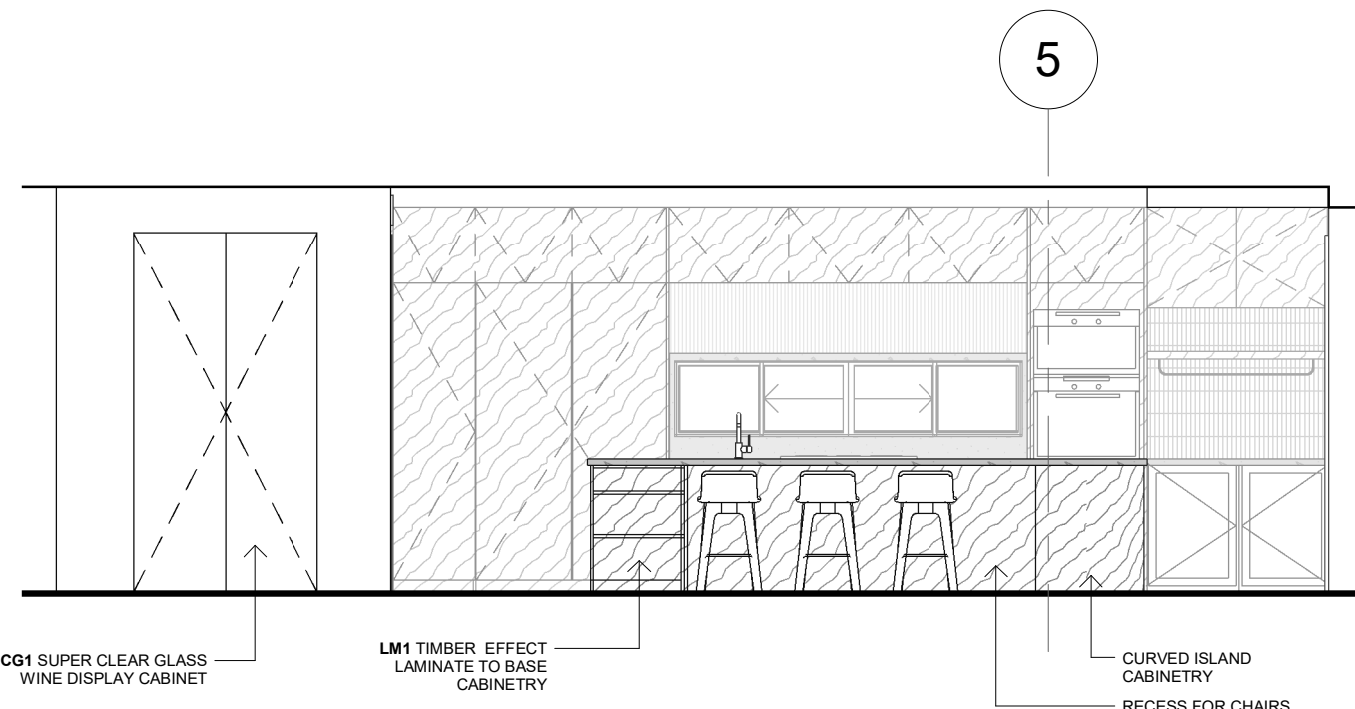


3.25 ELEVATION

1 : 50

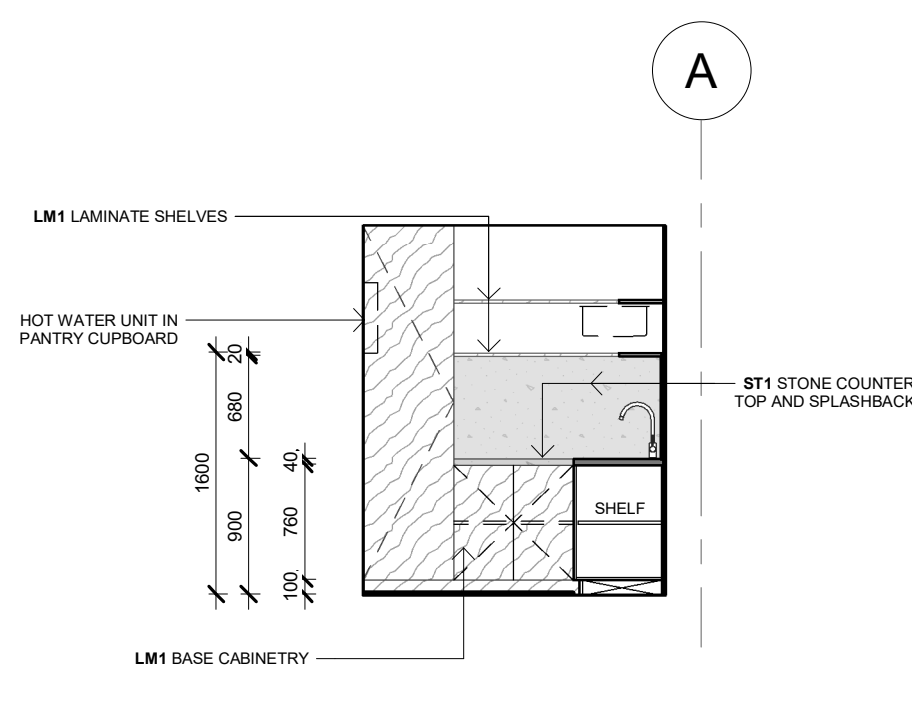

3.26 ELEVATION

1 : 50

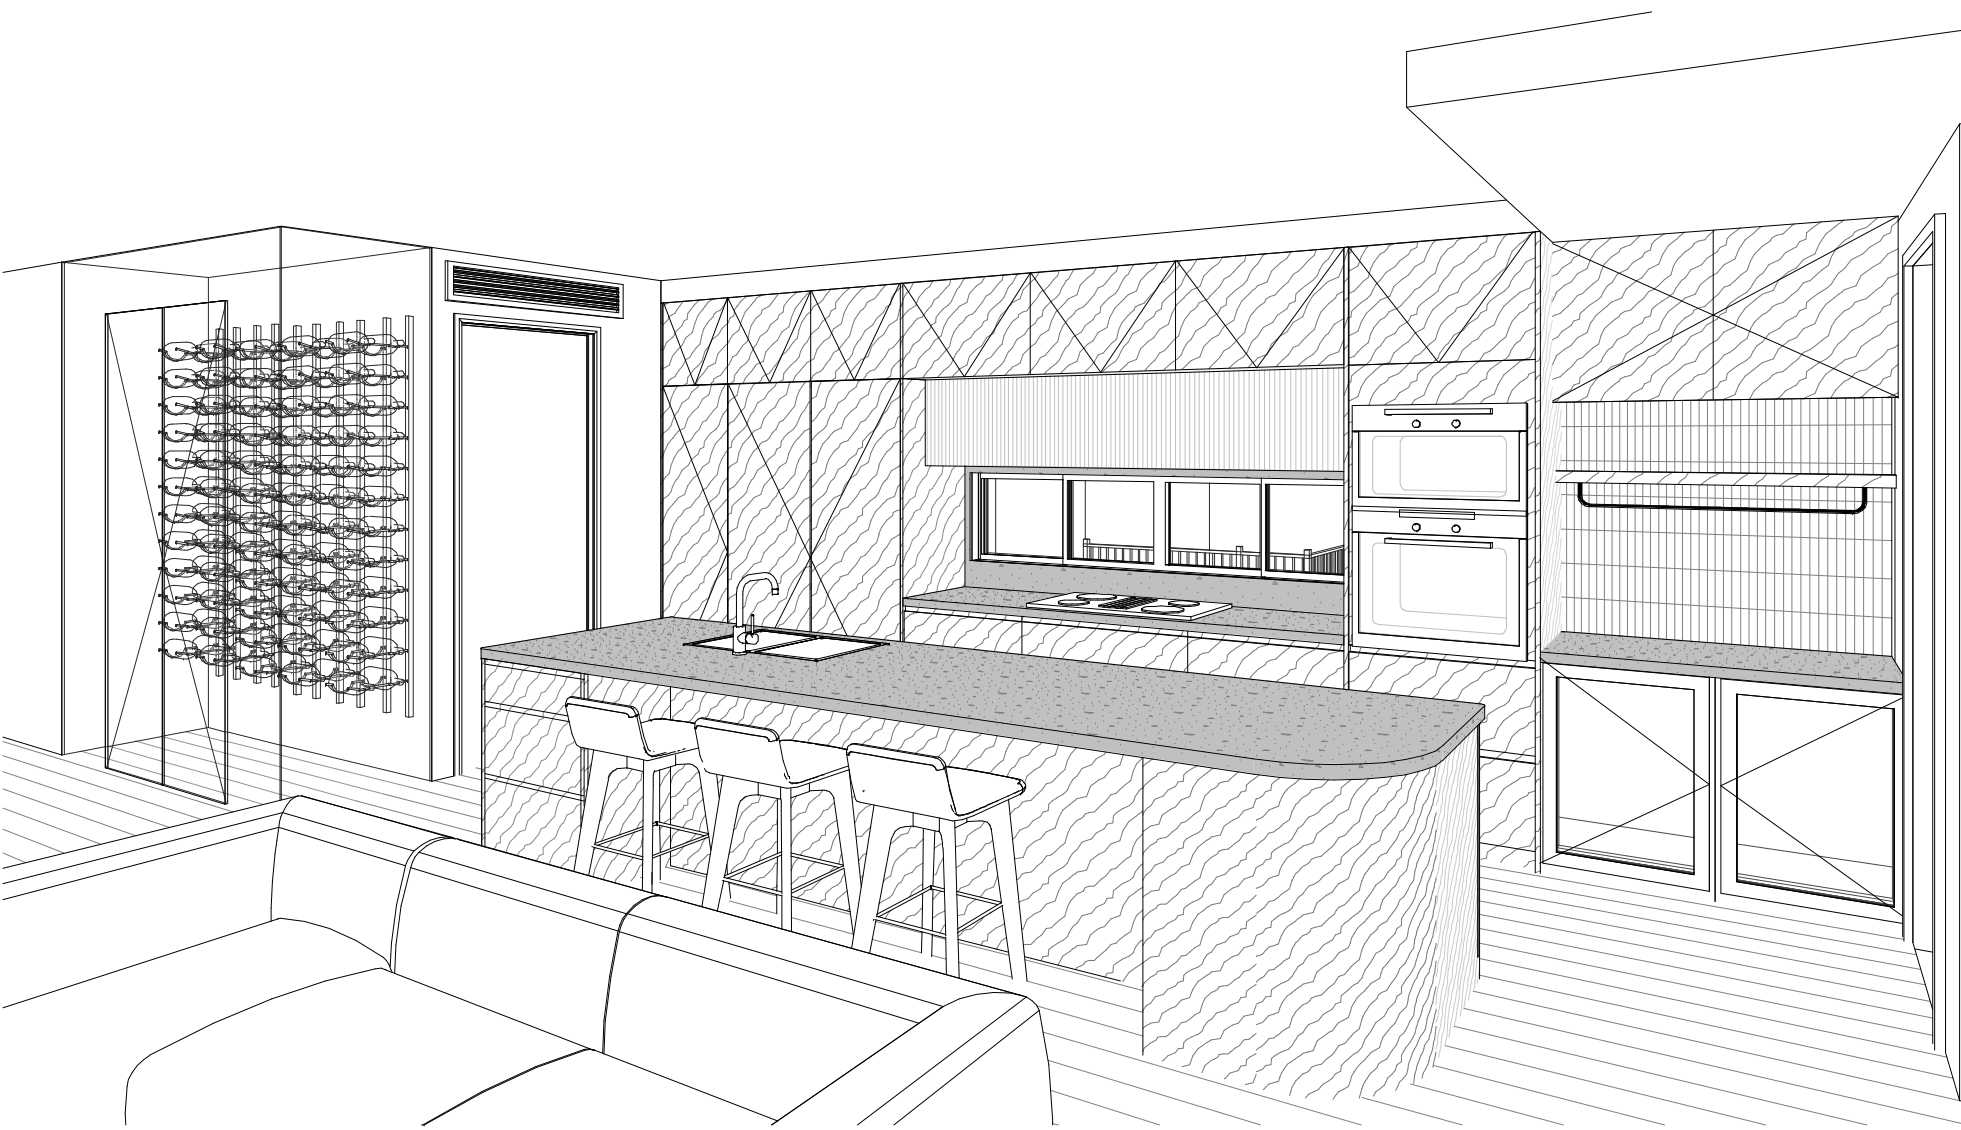

APPLIANCES LEGEND

REFER TO FINISHES SCHEDULE FOR FULL SPEC INFO

OV	OVEN - 600W (900W UNIT 8 ONLY)
MW	MICROWAVE - 600W
WD	WARMING DRAWER - 600W (UNIT 8 ONLY)
CT	COOKTOP - 800W (900W UNIT 8 ONLY)
UBFR	UNDERBENCH FRIDGE
DW	DIWISHWASHER
RH	UNDER CUPBOARD RANGEHOOD 900W
RH2	ISLAND HOODS (UNIT 8 ONLY)
FR	INTERGRATED FRIDGE
FRZ	INTERGRATED FREEZER
WB1	INTERGRATED WASTE BIN WITH LID

CABINETRY FINISHES LEGEND

REFER TO FINISHES SCHEDULE FOR FULL SPEC INFO

LM1	LAMINATE - TIMBER LOOK
LM2	COMPACT LAMINATE - SOLID CORE
LM3	LAMINEX DEMI ROUND 2PAC - WHITE
ST1	STONE SLAB 20mm THICK
WT2	MOSAIC FINGER TILE
PT1	PAINT FINISH - LOW SHEEN
CG1	CLEAR GLAZING WINE CABINET
PF1	PATCH FITTINGS - WALL MOUNTED
PF2	PATCH FITTINGS - 135 DEGREE DOOR HINGE
HD2	PATCH FIXED GLASS DOOR PULL
HG1	CABINETRY HINGES
DG1	DRAWER GLIDES

4	SCHEDULE CODES & UNIT 8 KITCHEN	05.11.2024
3	TENDER-2	17.09.2024
2	CABINETS	03.09.2024
1	TENDER-1	17.11.2023
#	DESCRIPTION	DATE

REVISION HISTORY

NOT FOR CONSTRUCTION

ACN:110893493
U6 - Level 1 - 70 Bay Terrace, WYNNUM QLD 4178
P.O. BOX 5129 MANLY QLD 4179
email: enquiries@thinktanks.com.au
phone: (07)3348 3727 / mobile: 0412 087 196

These drawings are the copyright of THINK TANK Architects and are not to be reproduced in any way without the consent of THINK TANK Architects

PROJECT 13-22

NEW RESIDENCES

ADDRESS
121 SHORE ST N, CLEVELAND

CLIENT
BLANCA

ARCHITECT
MICHAEL JULLYAN

DRAWN
KP/ZS

CHECKED
MJ

ISSUE

BA

SHEET TITLE

UNIT 3 KITCHEN

SHEET NUMBER
A632

REV
4

REV DATE
05.11.2024

thinktank
architects
www.thinktankarchitects.com.au

DETAIL_FINGER PULL

1 : 10

DETAIL_LED LIGHT

1 : 10