

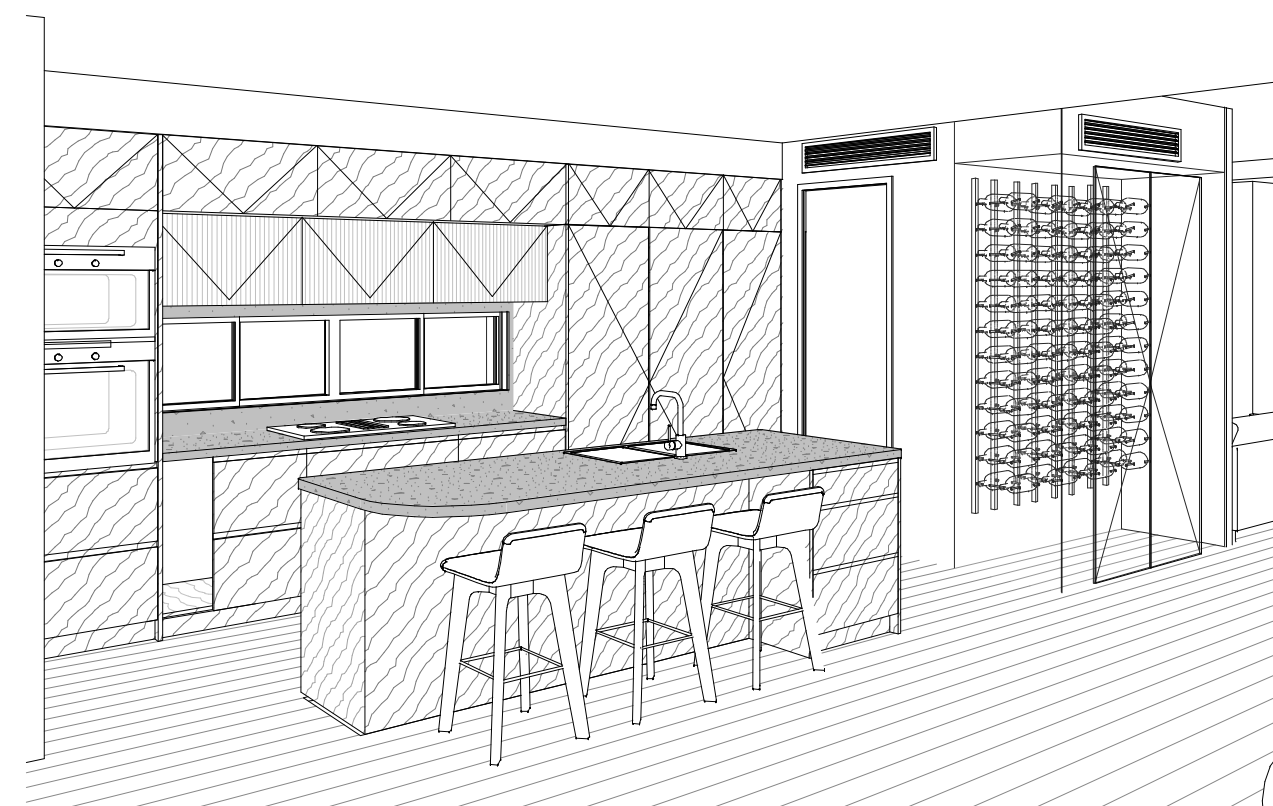
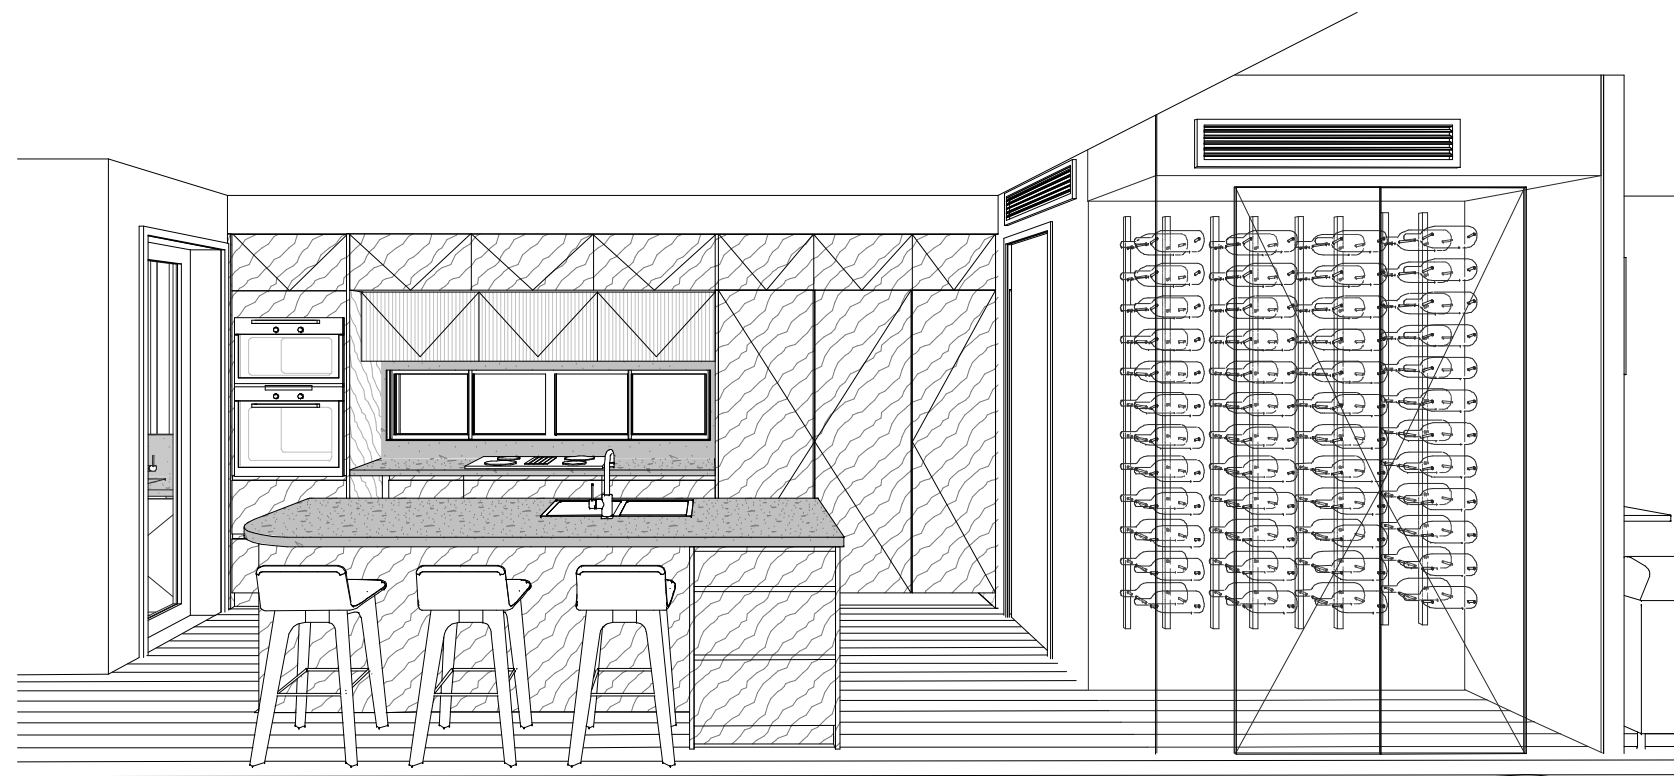


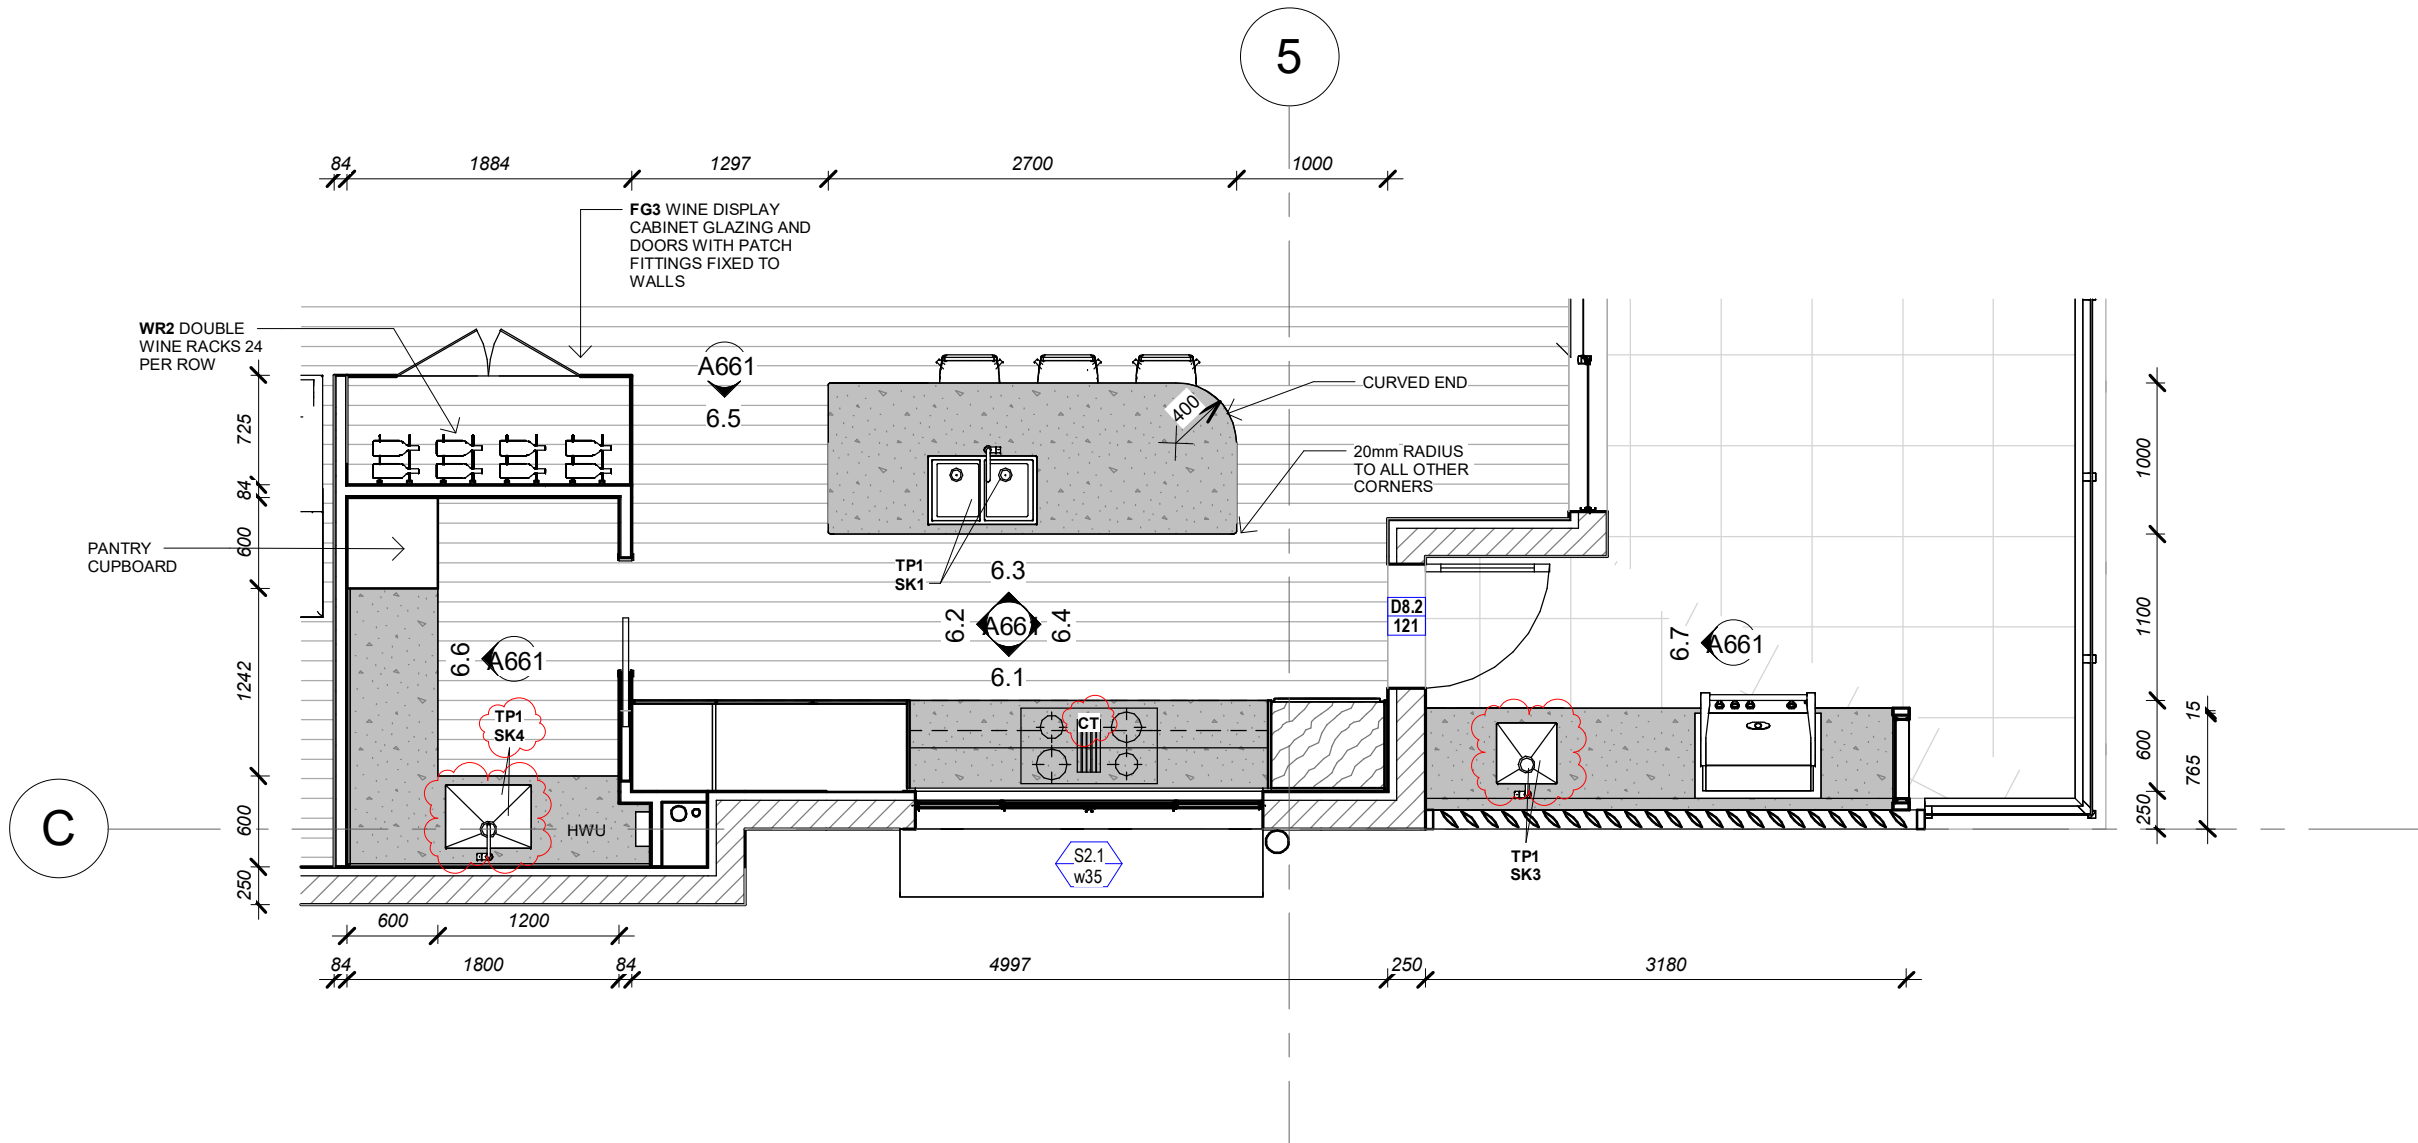


UNIT 6 KITCHEN

1 : 50 on A1 / 1 : 100 on A3

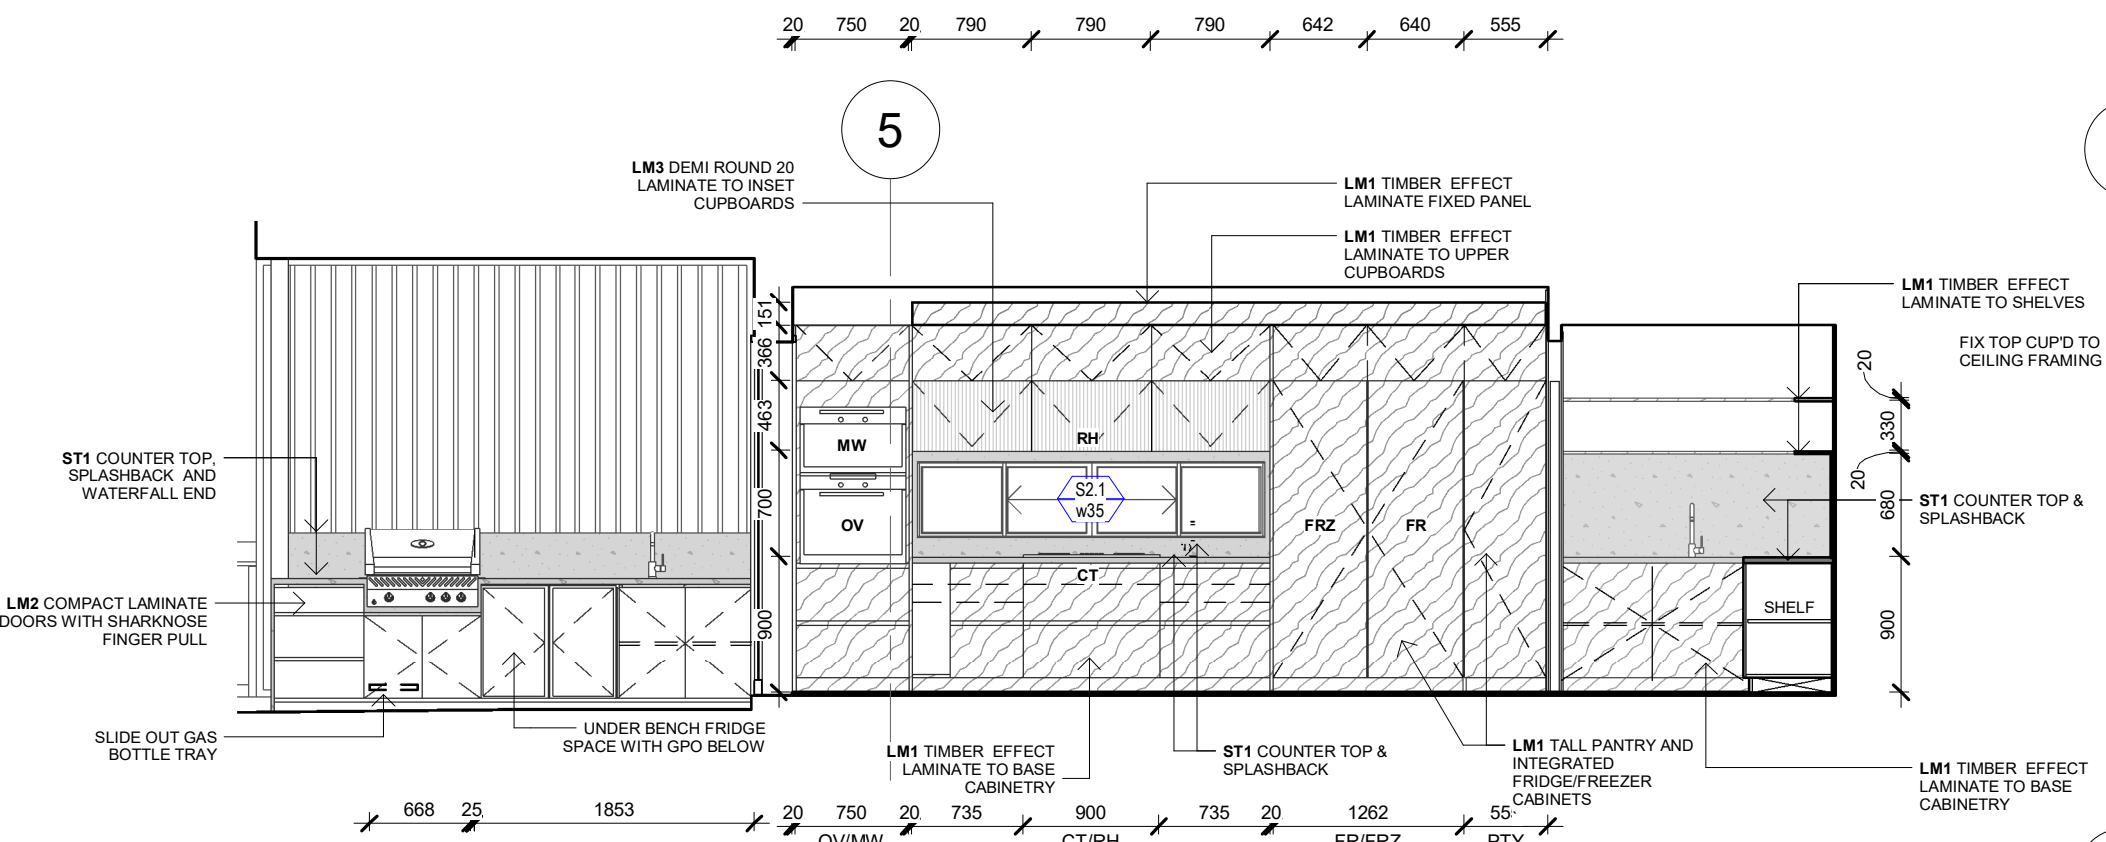


ELEVATION

1 : 50

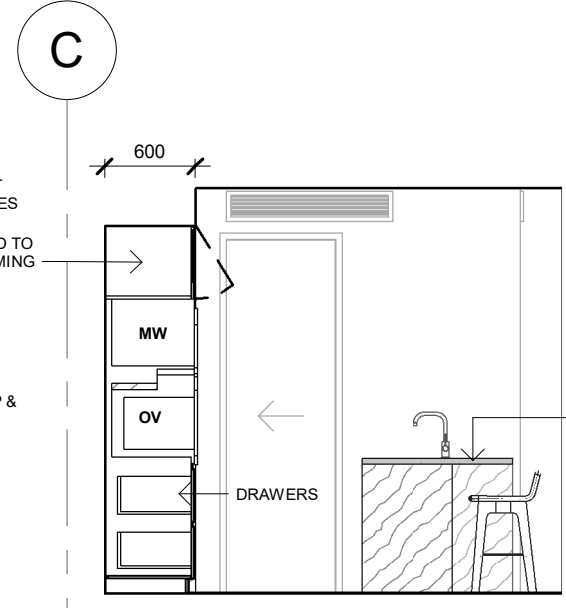


ELEVATION

1 : 50

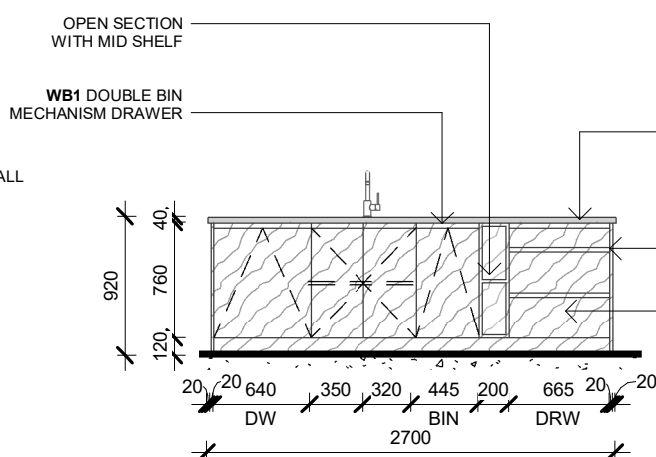



ELEVATION

1 : 50

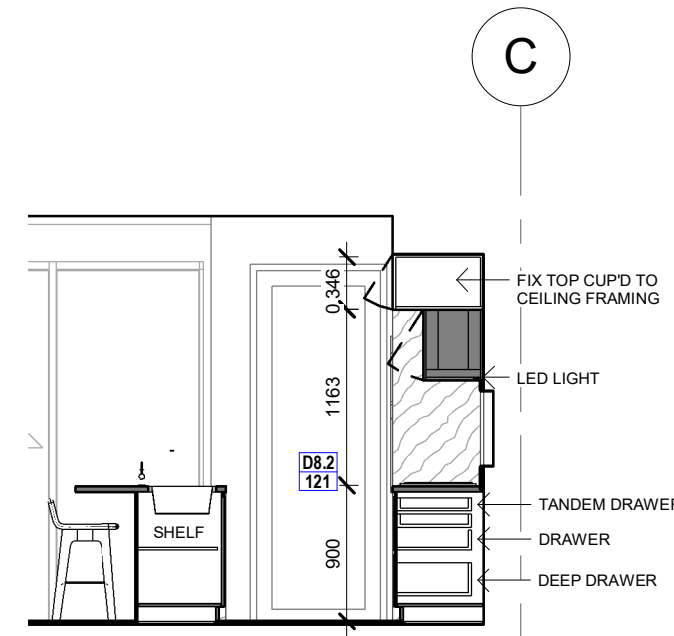


ELEVATION

1 : 50

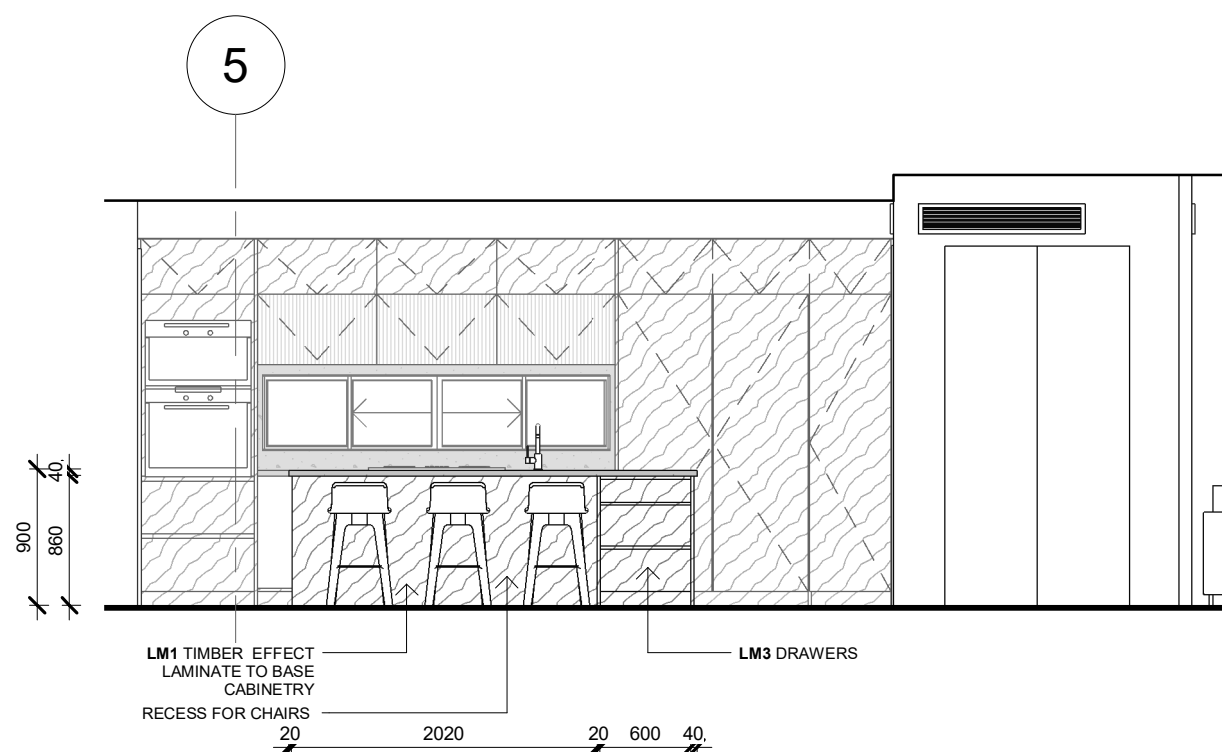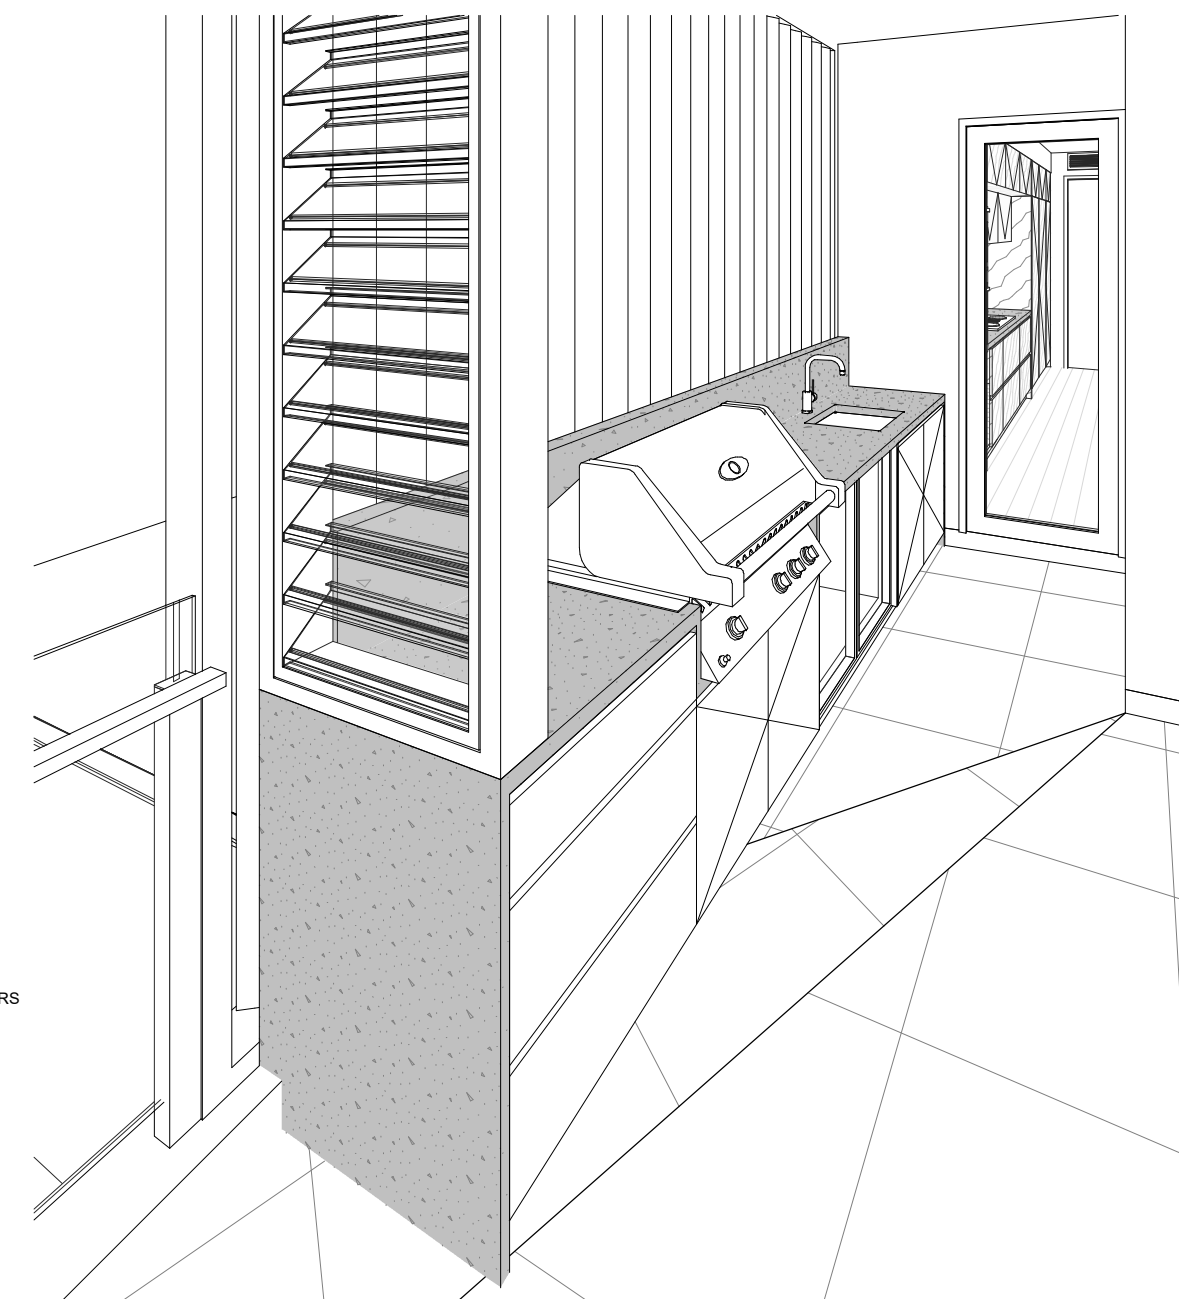


ELEVATION

1 : 50

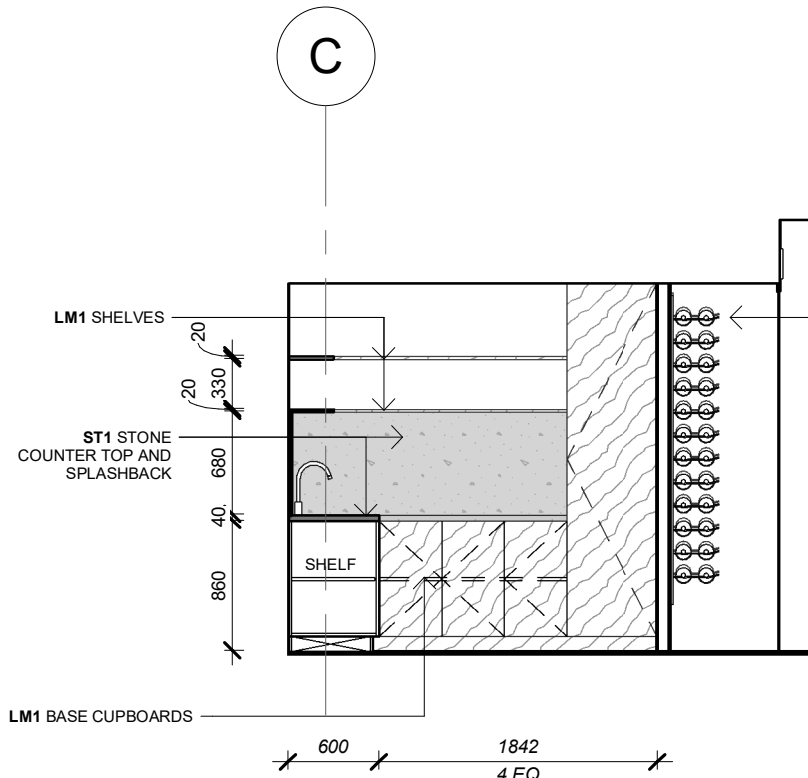


ELEVATION

1 : 50

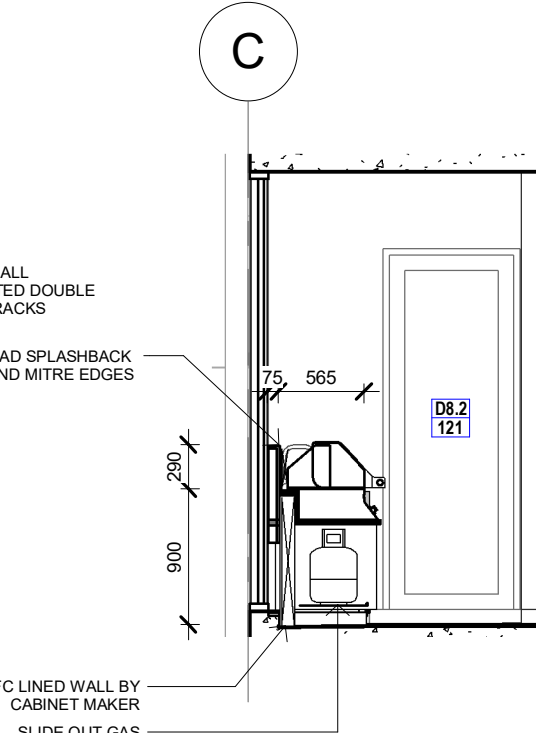


ELEVATION

1 : 50

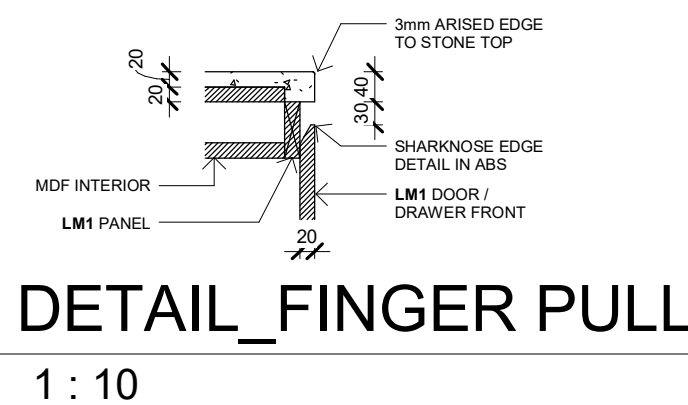

DETAIL_FINGER PULL

1 : 10

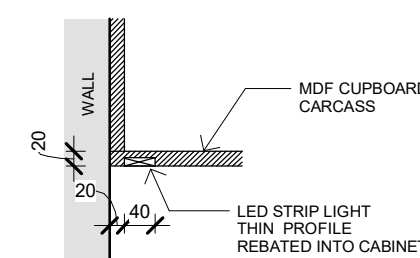

DETAIL_LED LIGHT

1 : 10

APPLIANCES LEGEND	
REFER TO FINISHES SCHEDULE FOR FULL SPEC INFO	
OV	OVEN - 600W (900W UNIT 8 ONLY)
MW	MICROWAVE - 600W
WD	WARMING DRAWER - 600W (UNIT 8 ONLY)
CT	COOKTOP - 800W (900W UNIT 8 ONLY)
UBFR	UNDERBENCH FRIDGE
DW	DIWSH WASHER
RH	UNDER CUPBOARD RANGEHOOD 900W
RH2	ISLAND HOODS (UNIT 8 ONLY)
FR	INTERGRATED FRIDGE
FRZ	INTERGRATED FREEZER
WB1	INTERGRATED WASTE BIN WITH LID

CABINETRY FINISHES LEGEND	
REFER TO FINISHES SCHEDULE FOR FULL SPEC INFO	
LM1	LAMINATE - TIMBER LOOK
LM2	COMPACT LAMINATE - SOLID CORE
LM3	LAMINEX DEMI ROUND 2PAC - WHITE
ST1	STONE SLAB 20mm THICK
WT2	MOSAIC FINGER TILE
PT1	PAINT FINISH - LOW SHEEN
CG1	CLEAR GLAZING WINE CABINET
PF1	PATCH FITTINGS - WALL MOUNTED
PF2	PATCH FITTINGS - 135 DEGREE DOOR HINGE
HD2	PATCH FIXED GLASS DOOR PULL
HG1	CABINETRY HINGES
DG1	DRAWER GLIDES

4	SCHEDULE CODES & UNIT 6 KITCHEN	05.11.2024
3	TENDER-2	17.09.2024
2	CABINETS	03.09.2024
1	TENDER-1	17.11.2023
#	DESCRIPTION	DATE
REVISION HISTORY		
NOT FOR CONSTRUCTION		
ACN:110893493 U6-Level 1 - 70 Bay Terrace, WYNNUM QLD 4178 P.O. BOX 5129 MANLY QLD 4179 email: enquiries@thinktanks.com.au phone: (07)3348 3727 / mobile: 0412 087 196		
These drawings are the copyright of THINK TANK Architects and are not to be reproduced in any way without the consent of THINK TANK Architects		
PROJECT		13-22
NEW RESIDENCES		
ADDRESS		
121 SHORE ST N, CLEVELAND		
CLIENT		
BLANCA		
ARCHITECT		
MICHAEL JULLYAN		
DRAWN	CHECKED	
KP/ZS	MJ	
ISSUE		
BA		
SHEET TITLE		
UNIT 6 KITCHEN		
SHEET NUMBER	REV	REV DATE
A661	4	05.11.2024
thinktank architects		
www.thinktankarchitects.com.au		