
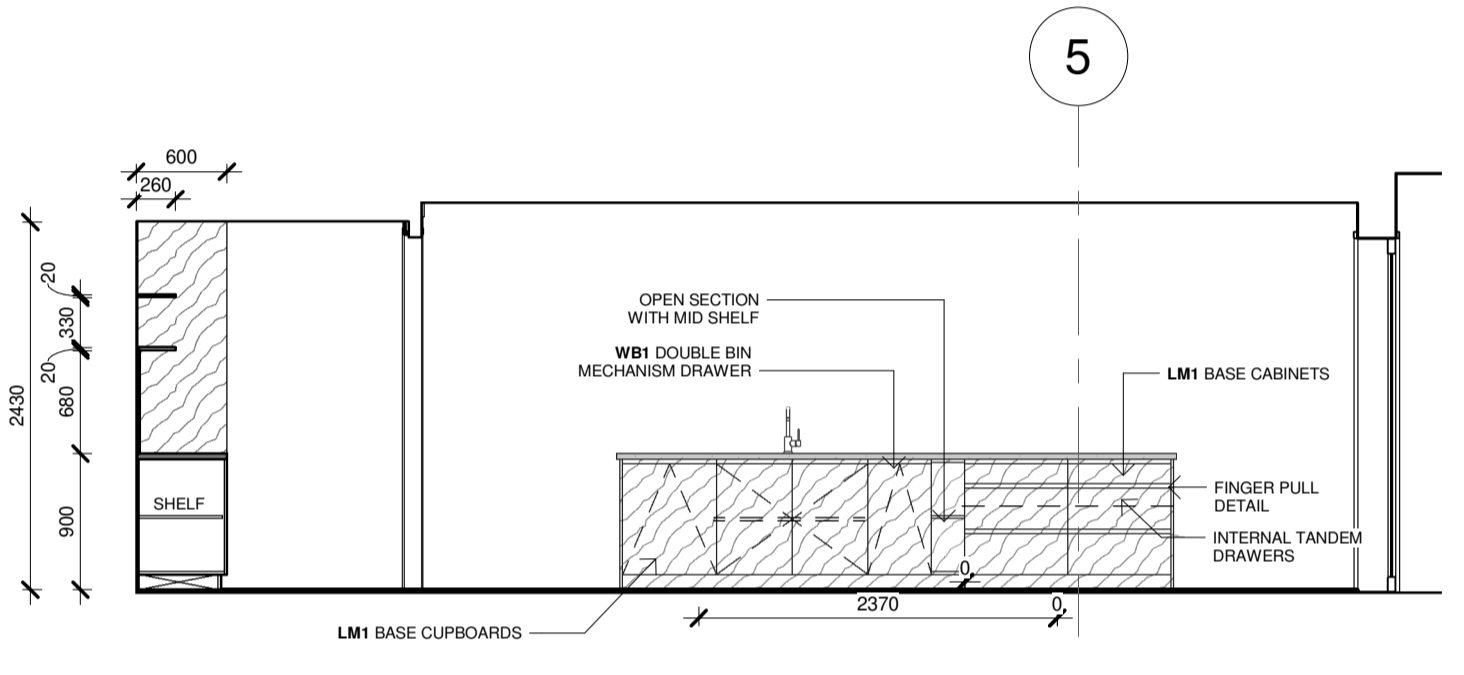
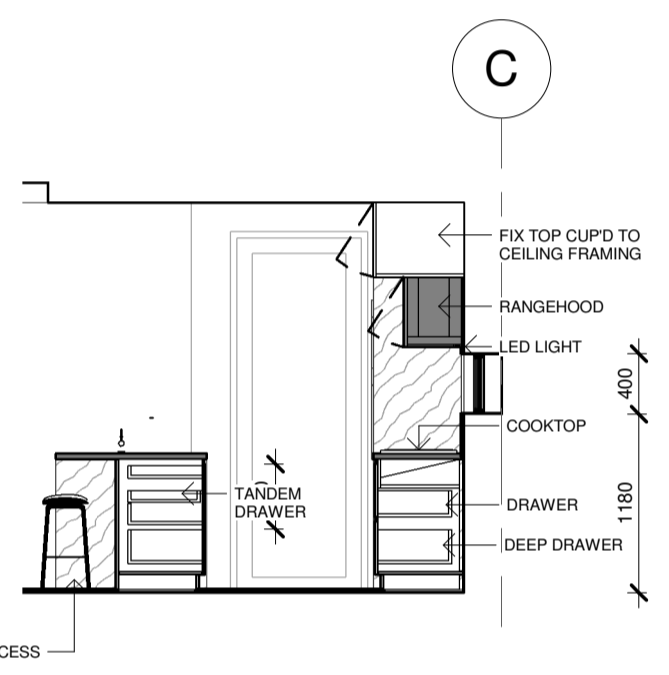


4 UNIT 4 KITCHEN
1 : 50 on A1 / 1 : 100 on A3

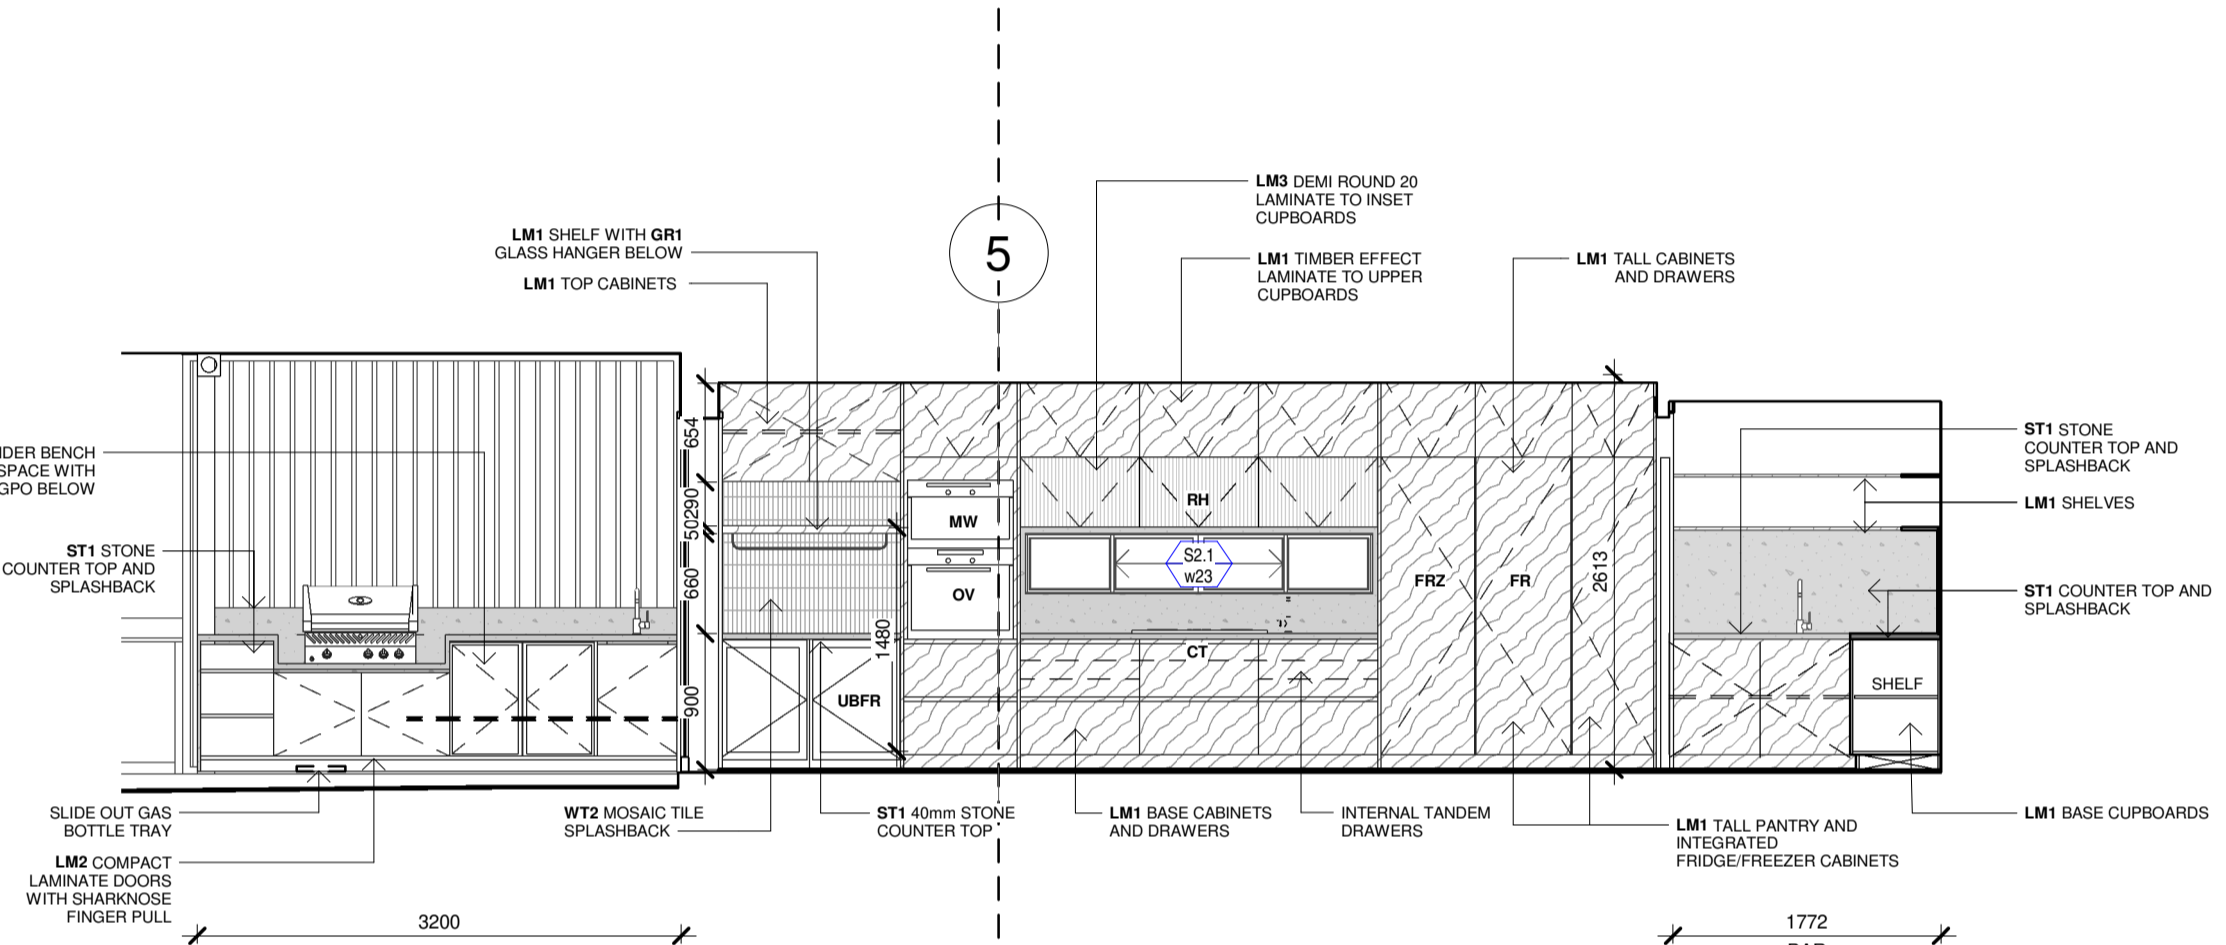

CABINETRY FINISHES LEGEND
REFER TO FINISHES SCHEDULE FOR FULL SPEC INFO

LM1	LAMINATE - TIMBER LOOK
LM2	COMPACT LAMINATE - SOLID CORE
LM3	LAMINEX DEMI ROUND 2PAC - WHITE
ST1	STONE SLAB 20mm THICK
WT2	MOSAIC FINGER TILE
PT1	PAINT FINISH - LOW SHEEN
CG1	CLEAR GLAZING WINE CABINET
PF1	PATCH FITTINGS - WALL MOUNTED
PF2	PATCH FITTINGS - 135 DEGREE DOOR HINGE
HD2	PATCH FIXED GLASS DOOR PULL
HG1	CABINETRY HINGES
DG1	DRAWER GLIDES






APPLIANCES LEGEND
REFER TO FINISHES SCHEDULE FOR FULL SPEC INFO

OV	OVEN - 600W (900W UNIT 8 ONLY)
MW	MICROWAVE - 600W
WD	WARMING DRAWER - 600W (UNIT 8 ONLY)
CT	COOKTOP - 800W (900W UNIT 8 ONLY)
UBFR	UNDERBENCH FRIDGE
DW	DIWSHWASHER
RH	UNDER CUPBOARD RANGEHOOD 900W
RH2	ISLAND HOODS (UNIT 8 ONLY)
FR	INTERGRATED FRIDGE
FRZ	INTERGRATED FREEZER
WB1	INTERGRATED WASTE BIN WITH LID

4.1 ELEVATION
1 : 50 on A1 / 1 : 100 on A3

4.2 ELEVATION
1 : 50 on A1 / 1 : 100 on A3

4.3 ELEVATION
1 : 50 on A1 / 1 : 100 on A3

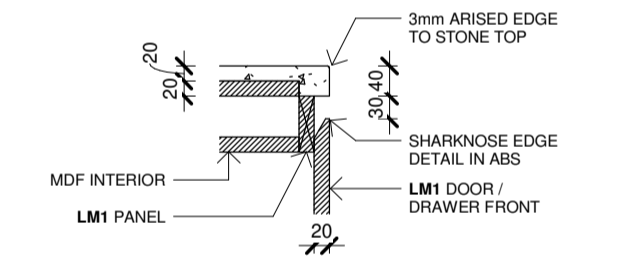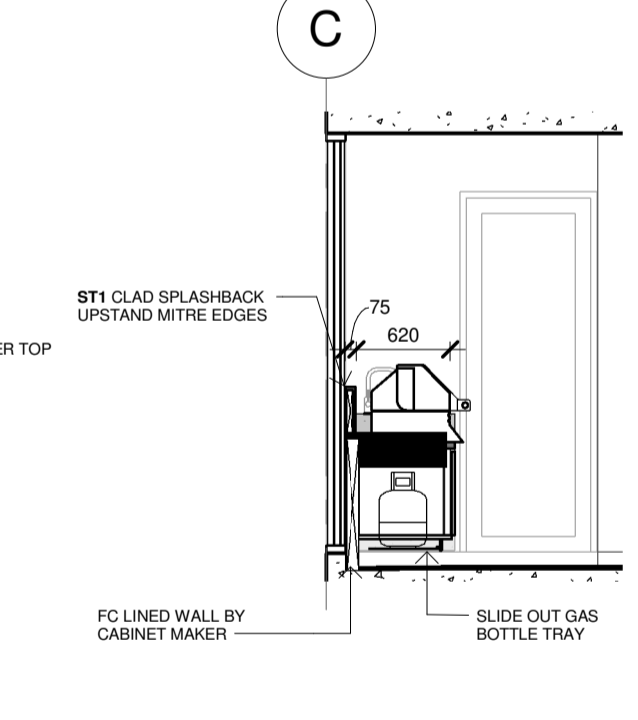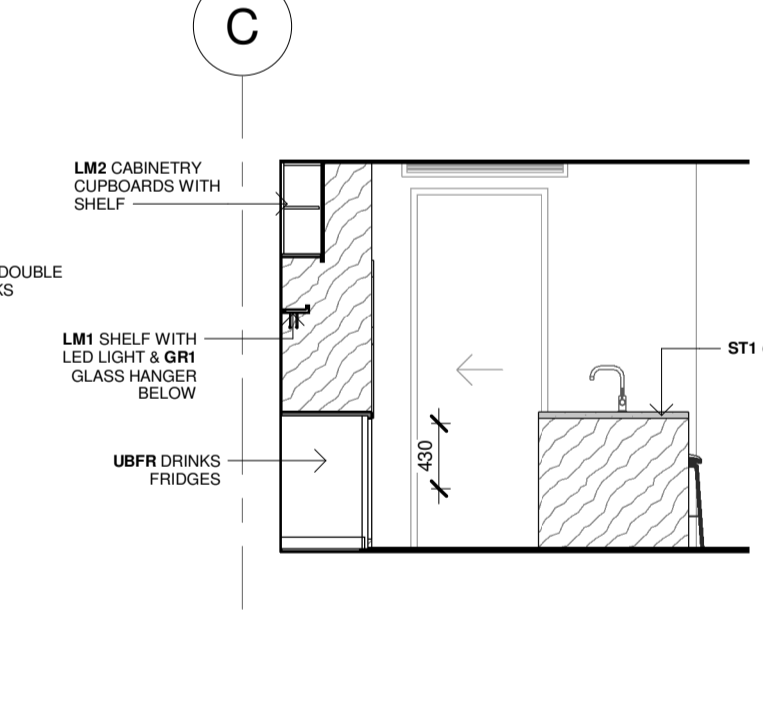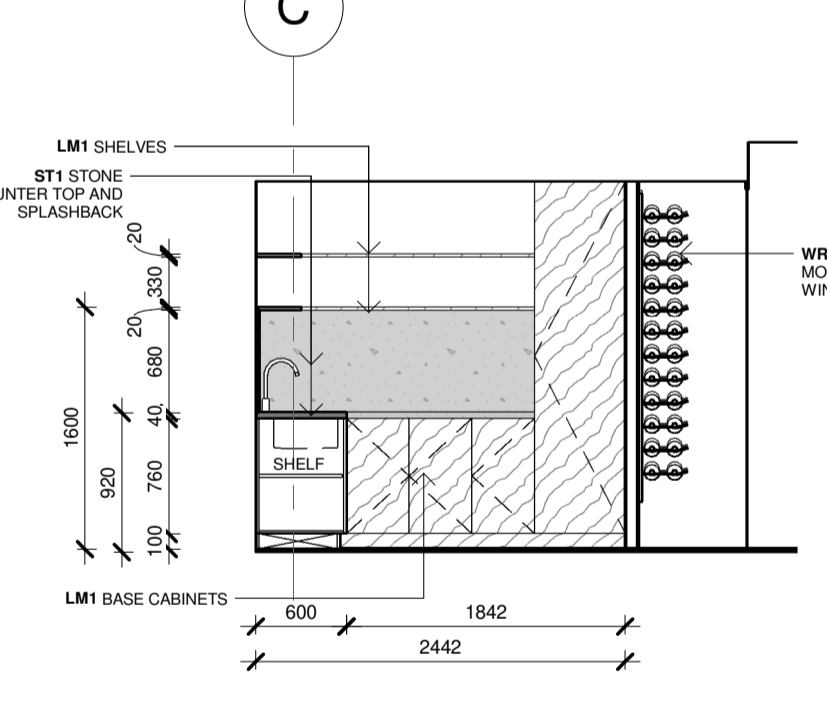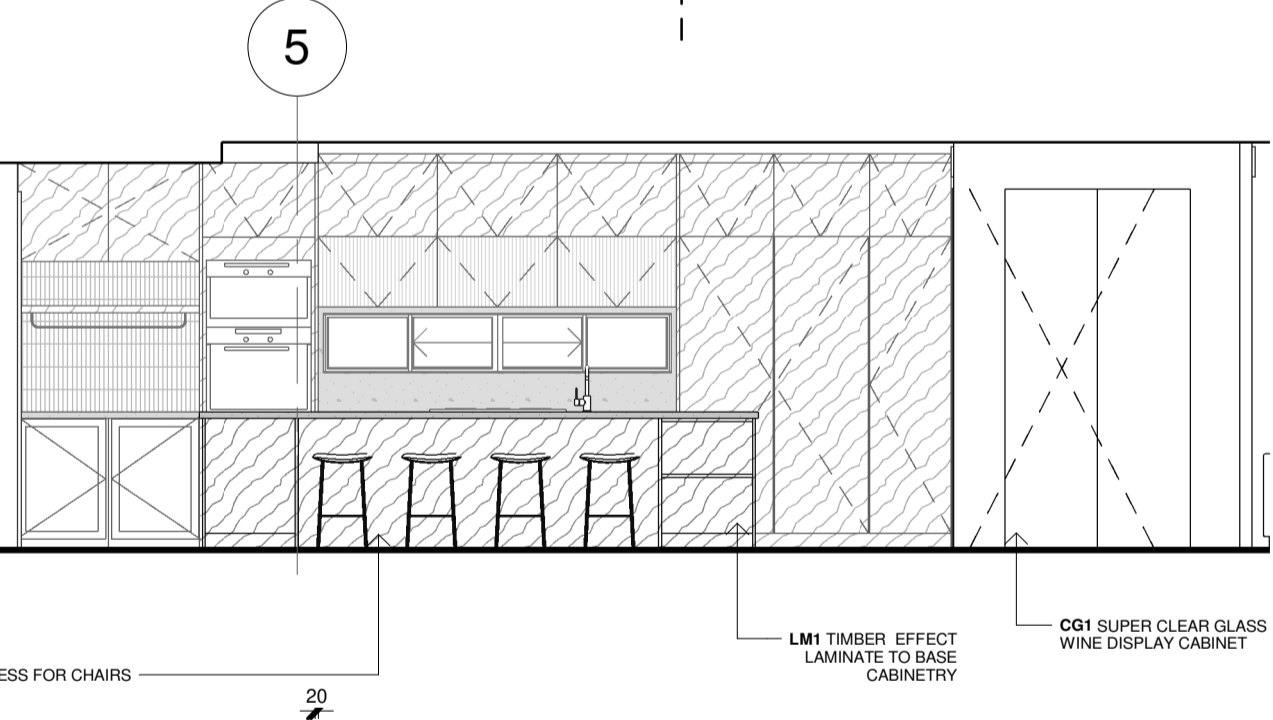


DETAIL_FINGER PULL
1 : 10

4.4 ELEVATION
1 : 50 on A1 / 1 : 100 on A3

4.5 ELEVATION
1 : 50 on A1 / 1 : 100 on A3

4.6 ELEVATION
1 : 50 on A1 / 1 : 100 on A3

4.7 ELEVATION
1 : 50 on A1 / 1 : 100 on A3

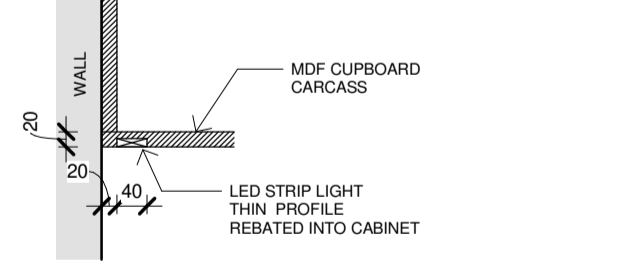

DETAIL_LED LIGHT
1 : 10

7	FOR CONSTRUCTION	10.05.2025
6	KITCHEN	13.03.2025
5	VALUE MANAGEMENT	04.03.2025
4	IBA COORDINATION	15.01.2025
3	SCHEDULE CODES & UNIT 8 KITCHEN	05.11.2024
2	TENDER 2	17.09.2024
1	TENDER 1	03.09.2024
0	TENDER 1	17.11.2023
#	DESCRIPTION	DATE

REVISION HISTORY

FOR CONSTRUCTION

ACN: 110893493
US - Level 1 - 70 Bay Terrace, WYNNUM QLD 4178
P.O. BOX 5129 MANLY QLD 4179
email: enquiry@thinktankarchitects.com.au
phone: (07)3348 3727 / mobile: 0412 087 196

These drawings are the copyright of THINK TANK Architects and are not to be reproduced in any way without the consent of THINK TANK Architects

PROJECT: 13-22
NEW RESIDENCES
ADDRESS: 121 SHORE ST N, CLEVELAND
CLIENT: BLANCA
ARCHITECT: MICHAEL JULLYAN
DRAWN: KP/ZS
CHECKED: MJ
ISSUE: CONSTRUCTION
SHEET TITLE: UNIT 4 KITCHEN

SHEET NUMBER	REV	REV DATE
A641	A	10.09.2025



CURRENT: E:\A641\13-22_121 Shore St N\Cleveland\unit4\A641R04.dwg