




**1 UNIT 1 KITCHEN**  
1 : 50 on A1 / 1 : 100 on A3

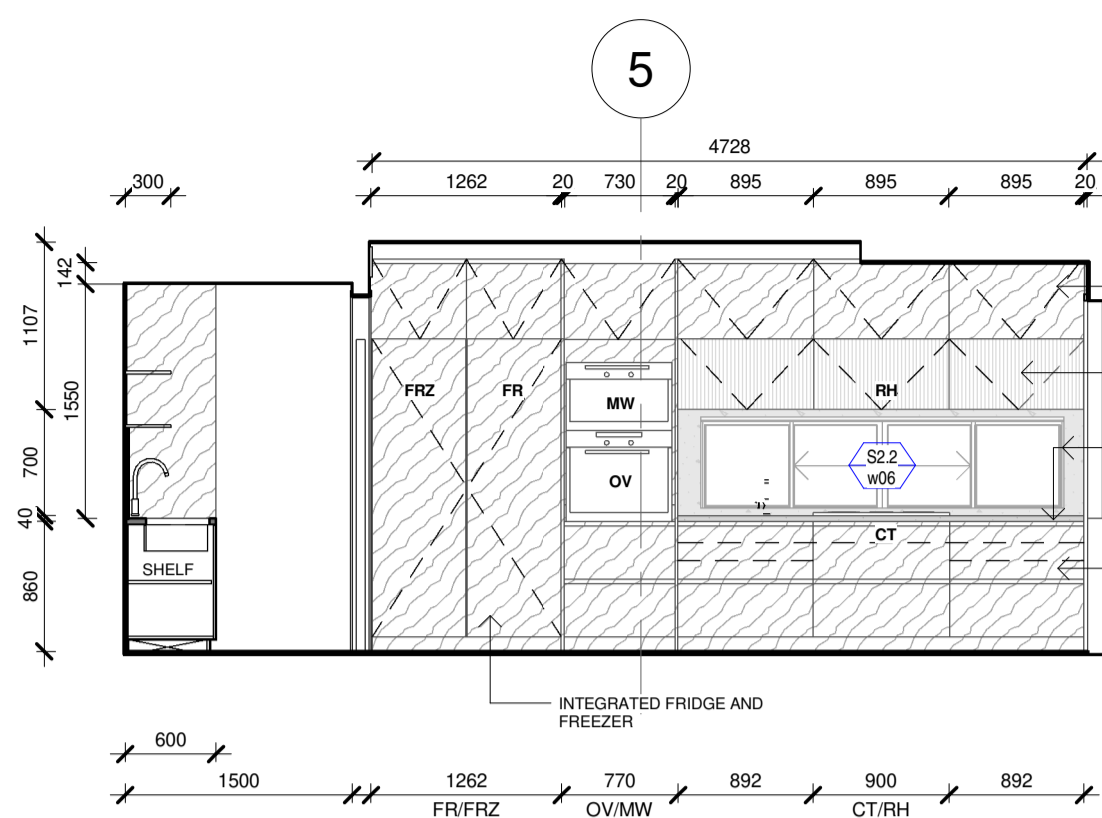



**1.19 ELEVATION**  
1 : 50 on A1 / 1 : 100 on A3

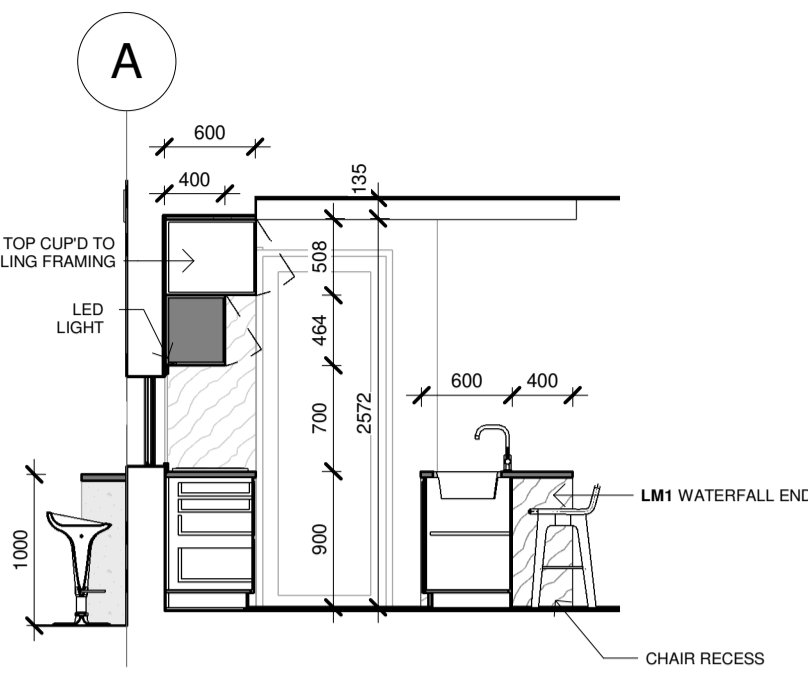


**1.20 ELEVATION**  
1 : 50 on A1 / 1 : 100 on A3

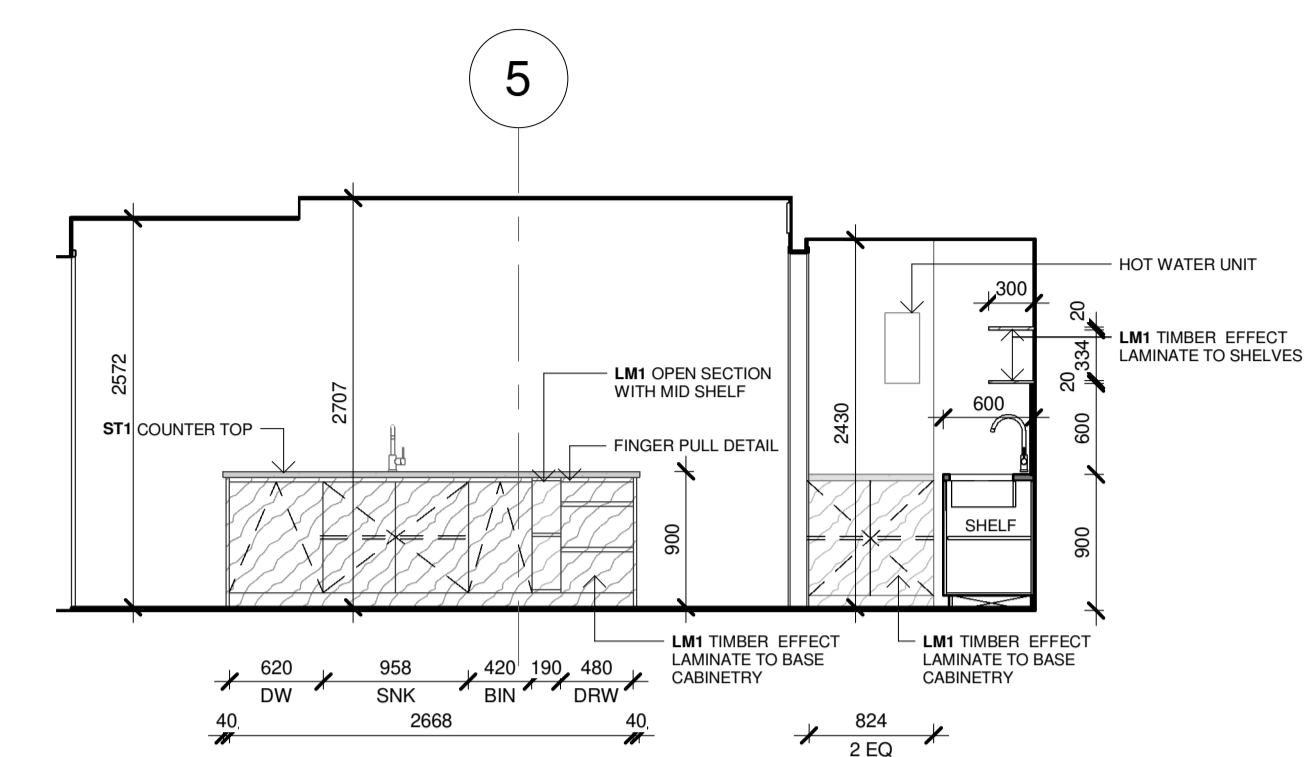


**1.21 ELEVATION**  
1 : 50 on A1 / 1 : 100 on A3

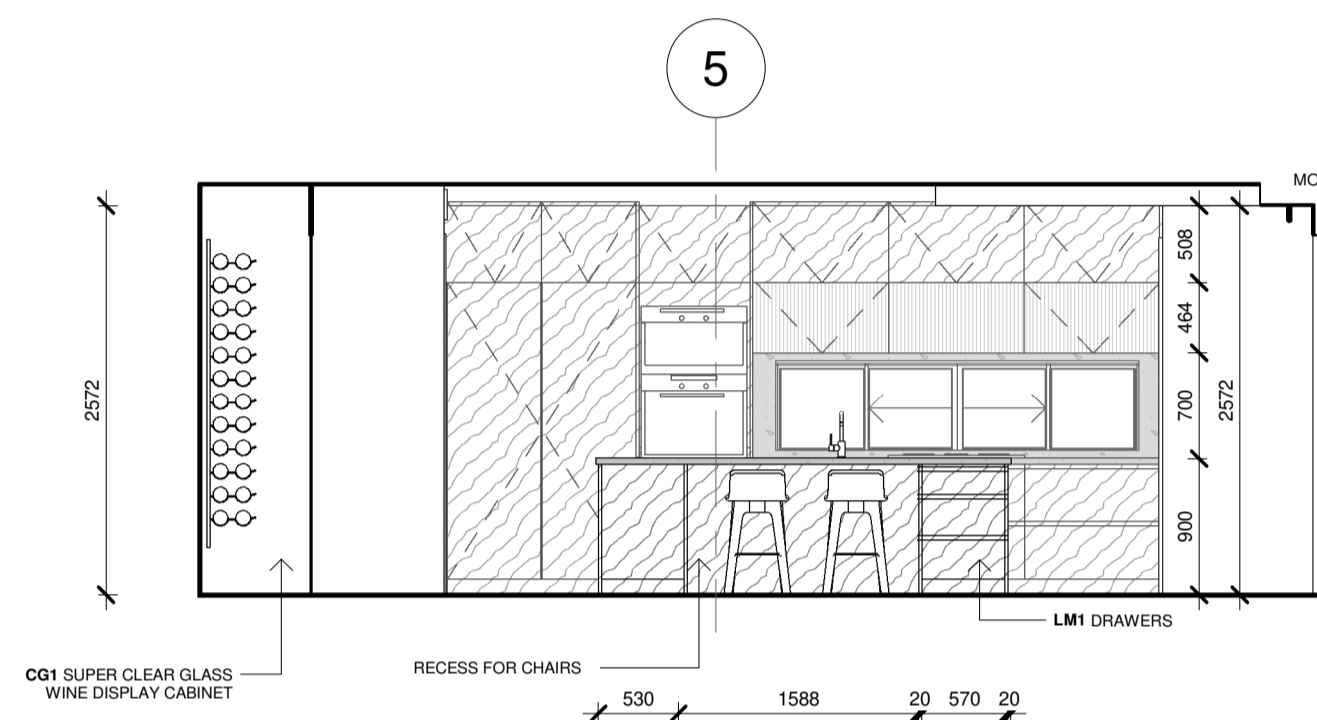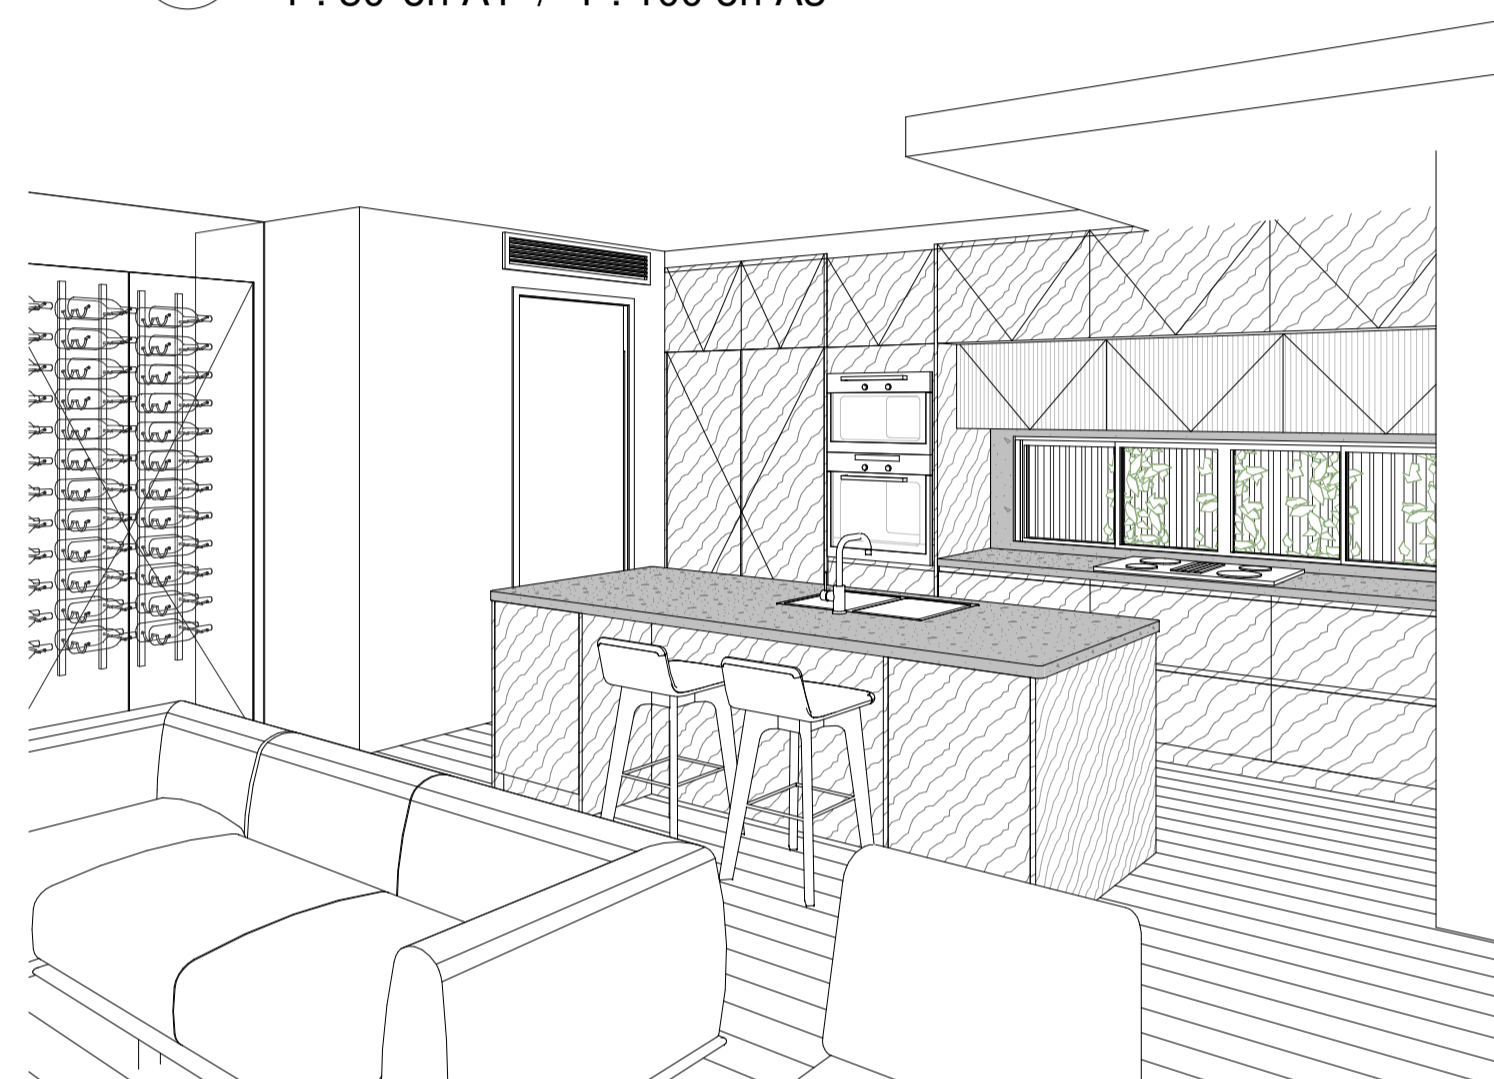


**1.22 ELEVATION**  
1 : 50 on A1 / 1 : 100 on A3

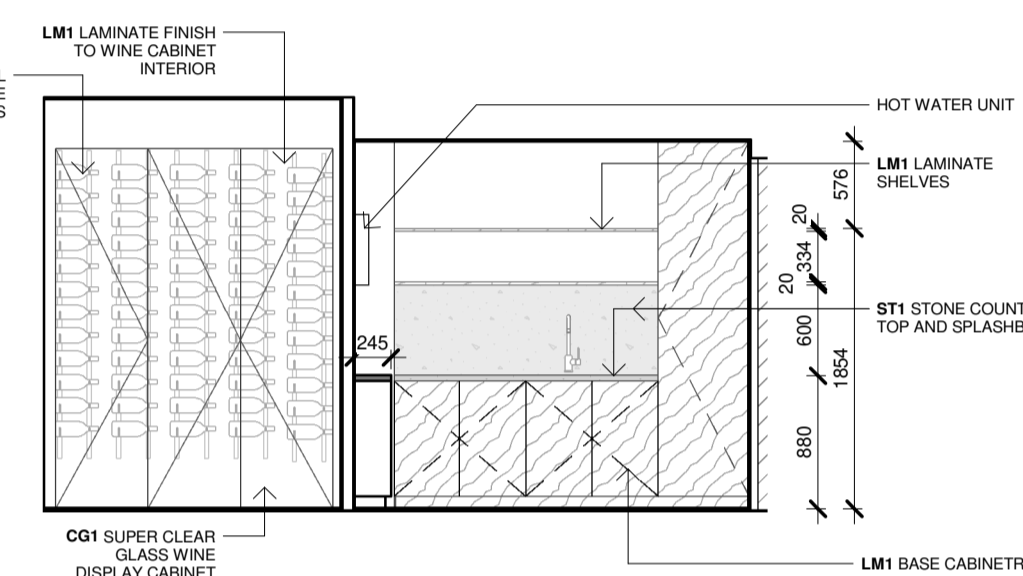


**1.23 ELEVATION**  
1 : 50 on A1 / 1 : 100 on A3

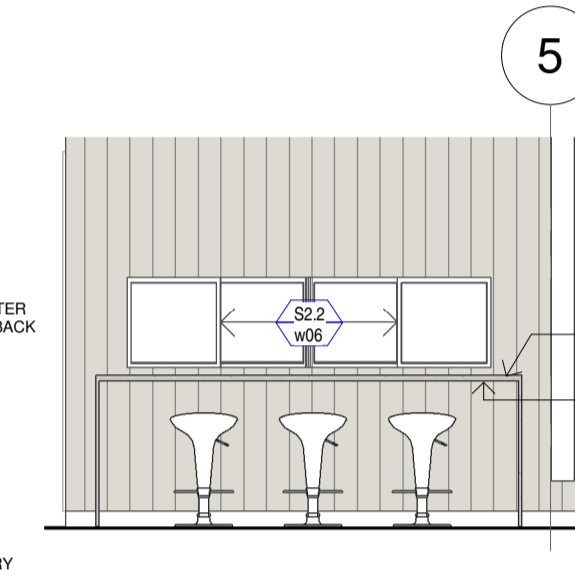


**1.24 ELEVATION**  
1 : 50 on A1 / 1 : 100 on A3

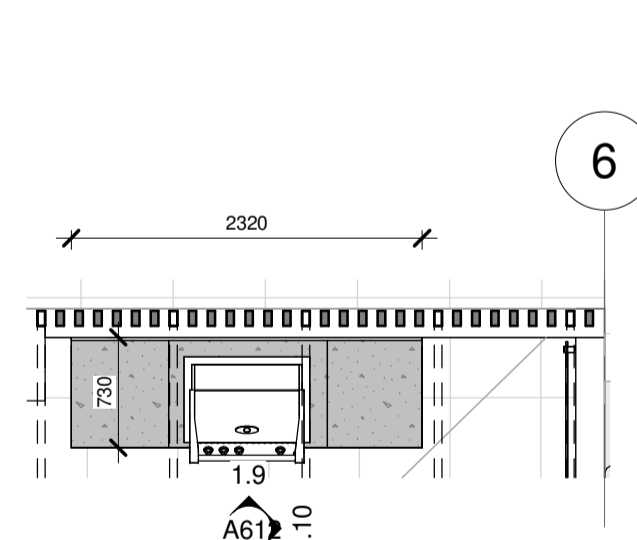


**3 UNIT 1 BBQ**  
1 : 50 on A1 / 1 : 100 on A3

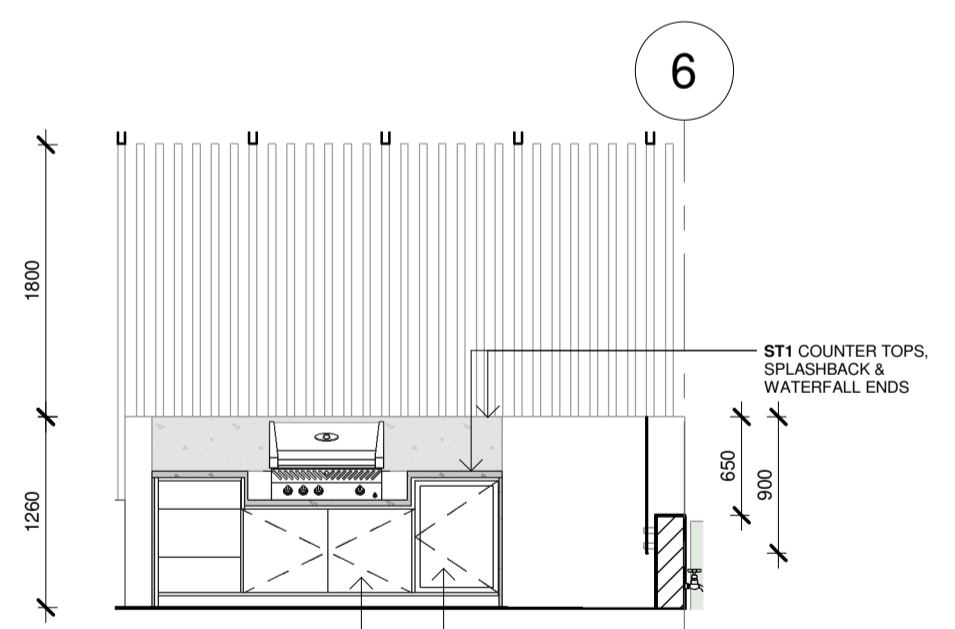


**1.9 ELEVATION**  
1 : 50

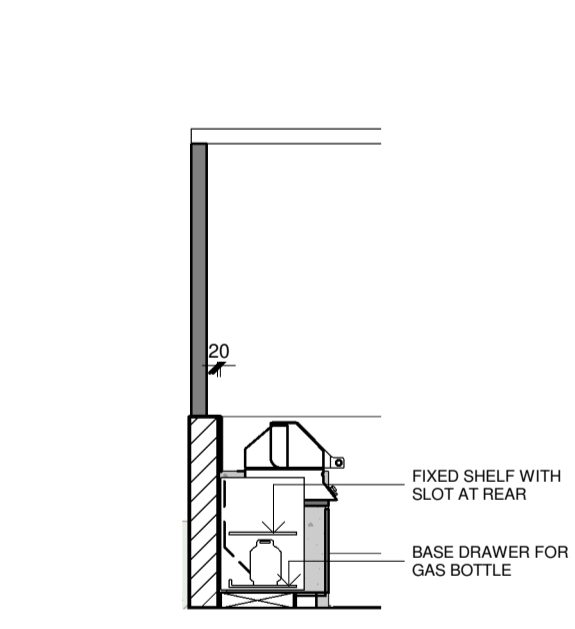

**1.10 ELEVATION**  
1 : 50

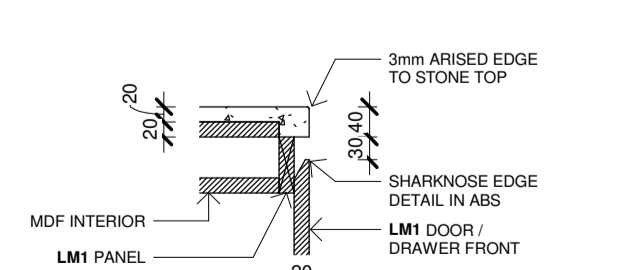

**DETAIL\_FINGER PULL**  
1 : 10

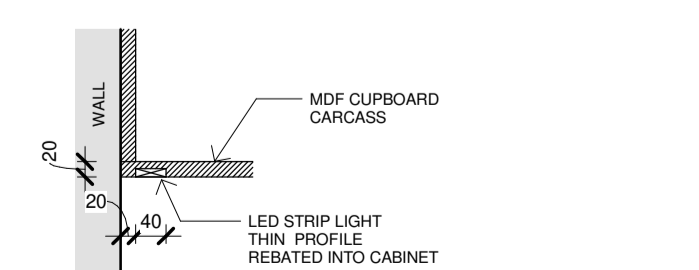

**DETAIL\_LED LIGHT**  
1 : 10

APPLIANCES LEGEND	
REFER TO FINISHES SCHEDULE FOR FULL SPEC INFO	
OV	OVEN - 600W (900W UNIT 8 ONLY)
MW	MICROWAVE - 600W
WD	WARMING DRAWER - 600W (UNIT 8 ONLY)
CT	COOKTOP - 800W (900W UNIT 8 ONLY)
UBFR	UNDERBENCH FRIDGE
DW	DISHWASHER
RH	UNDER CUPBOARD RANGEHOOD 900W
RH2	ISLAND HOODS (UNIT 8 ONLY)
FR	INTERGRATED FRIDGE
FRZ	INTERGRATED FREEZER
WB1	INTERGRATED WASTE BIN WITH LID

CABINETRY FINISHES LEGEND	
REFER TO FINISHES SCHEDULE FOR FULL SPEC INFO	
LM1	LAMINATE - TIMBER LOCK
LM2	COMPACT LAMINATE - SOLID CORE
LM3	LAMINEX DEMI ROUND 2PAC - WHITE
ST1	STONE SLAB 20mm THICK
WT2	MOSAIC FINGER TILE
PT1	PAINT FINISH - LOW SHEEN
CG1	CLEAR GLAZING WINE CABINET
PF1	PATCH FITTINGS - WALL MOUNTED
PF2	PATCH FITTINGS - 135 DEGREE DOOR HINGE
HD2	PATCH FIXED GLASS DOOR PULL
HG1	CABINETRY HINGES
DG1	DRAWER GLIDES

A	FOR CONSTRUCTION	10.09.2025
6	VALUE MANAGEMENT	04.03.2025
5	BA COORDINATION	15.01.2025
4	SCHEDULE CODES & UNIT 8 KITCHEN	05.11.2024
3	TENDER 2	17.09.2024
2	CABINETS	03.09.2024
1	TENDER 1	17.11.2023
#	DESCRIPTION	DATE
<b>FOR CONSTRUCTION</b>		
ACN: 110893493 US -Level 1 - 70 Bay Terrace, WYNNUM QLD 4178 P.O. BOX 5129 MANLY QLD 4179 email: enquiries@thinktankarchitects.com.au phone: (07)3348 3727 / mobile: 0412 087 196		
These drawings are the copyright of THINK TANK Architects and are not to be reproduced in any way without the consent of THINK TANK Architects		
PROJECT	13-22	
<b>NEW RESIDENCES</b>		
ADDRESS	121 SHORE ST N, CLEVELAND	
CLIENT	BLANCA	
ARCHITECT	MICHAEL JULLYAN	
DRAWN	CHECKED	
KP/ZS	MJ	
ISSUE		
<b>CONSTRUCTION</b>		
SHEET TITLE		
<b>UNIT 1 KITCHEN</b>		
SHEET NUMBER	REV	REV DATE
A612	A	10.09.2025
<b>thinktank architects</b>		
www.thinktankarchitects.com.au		

CLIENT: BLANCA/13-22\_121 Shore St N Cleveland/14/08/2024