




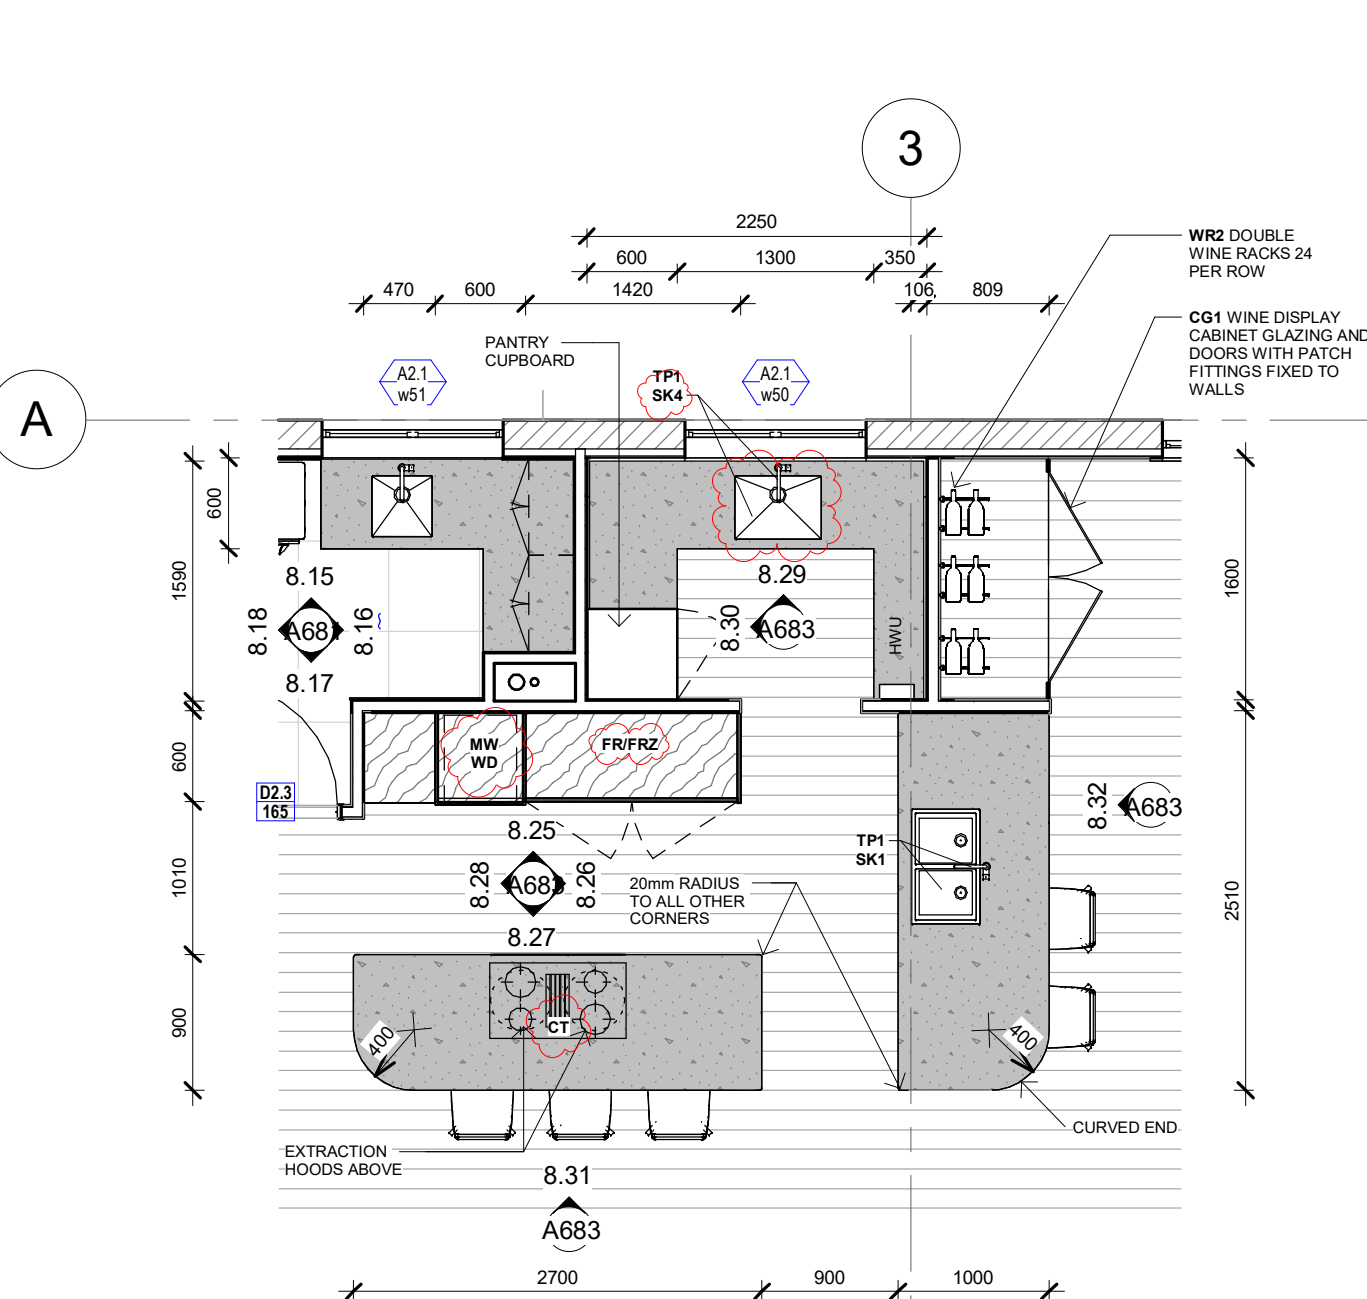


1 UNIT 8 KITCHEN
1 : 50 on A1 / 1 : 100 on A3

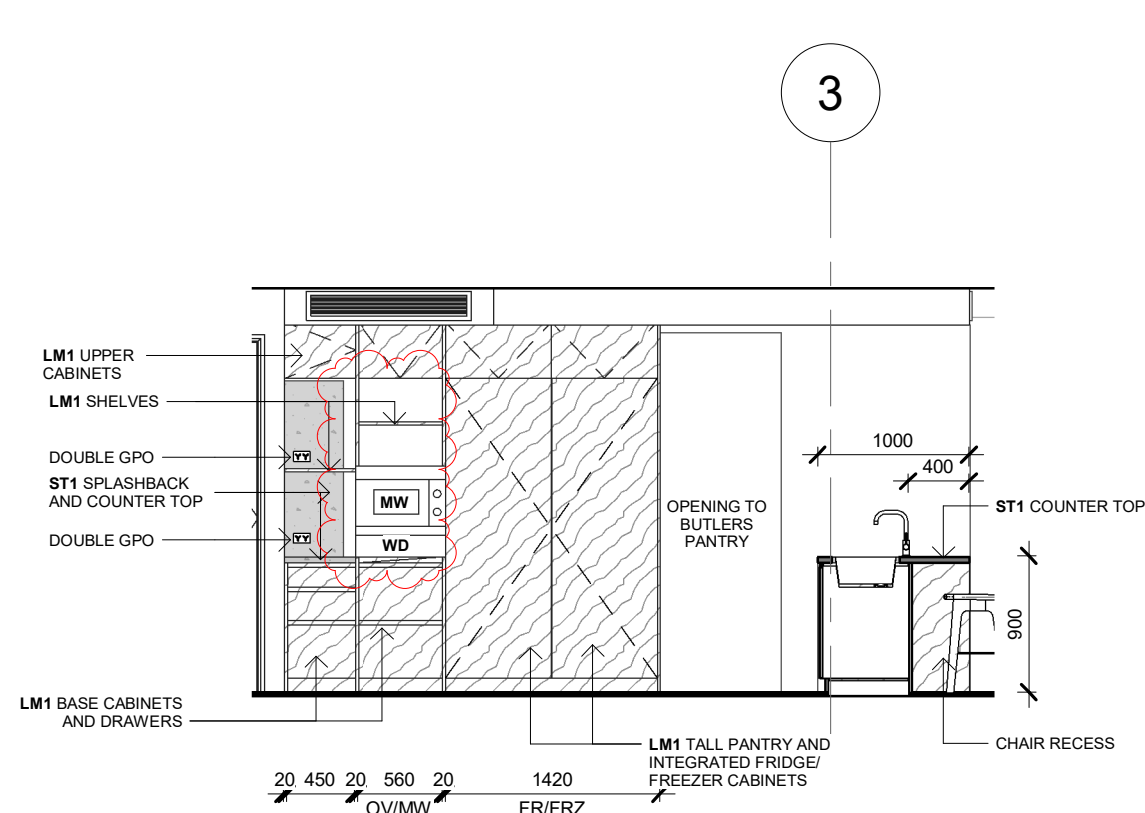


8.25 ELEVATION
1 : 50

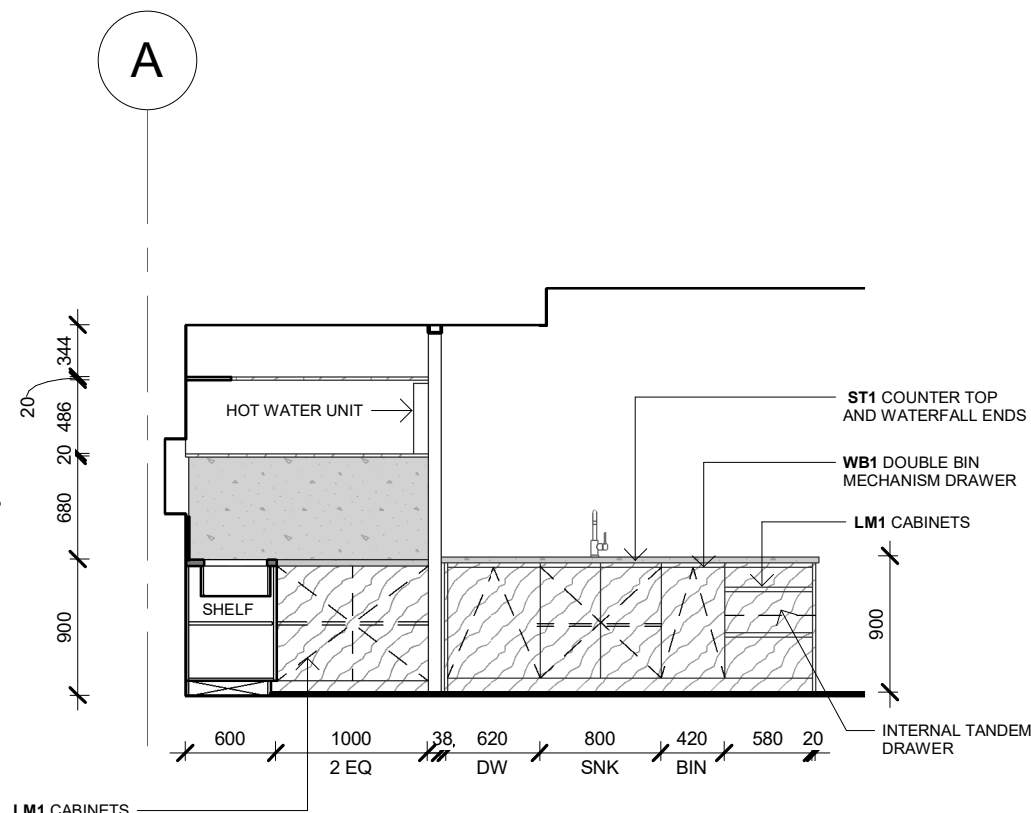


8.26 ELEVATION
1 : 50

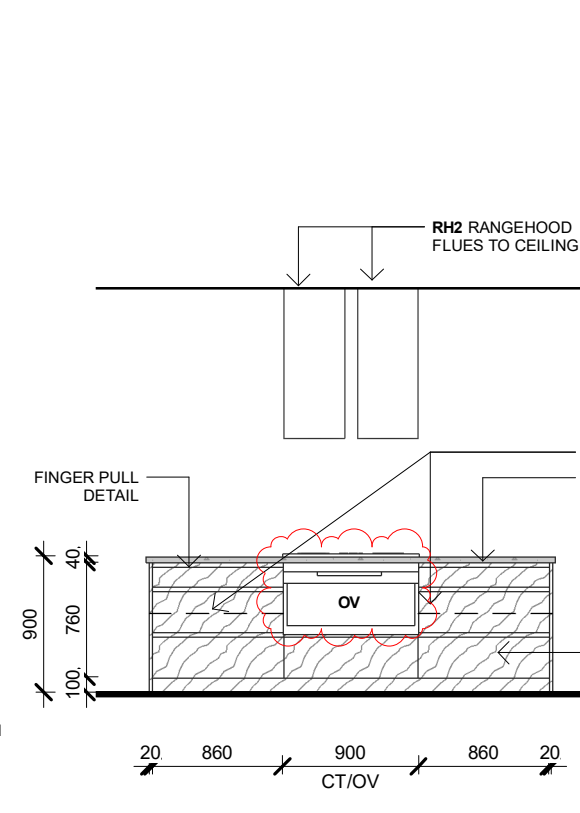


8.27 ELEVATION
1 : 50

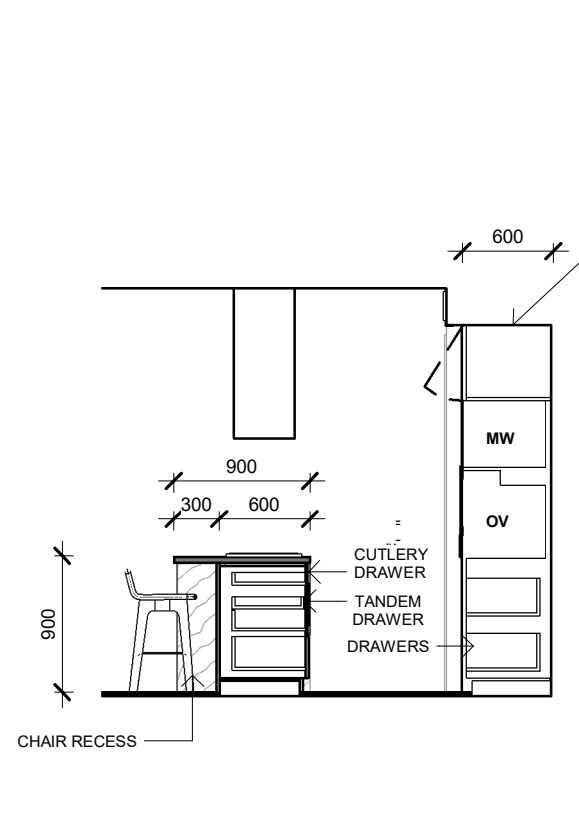


8.28 ELEVATION
1 : 50

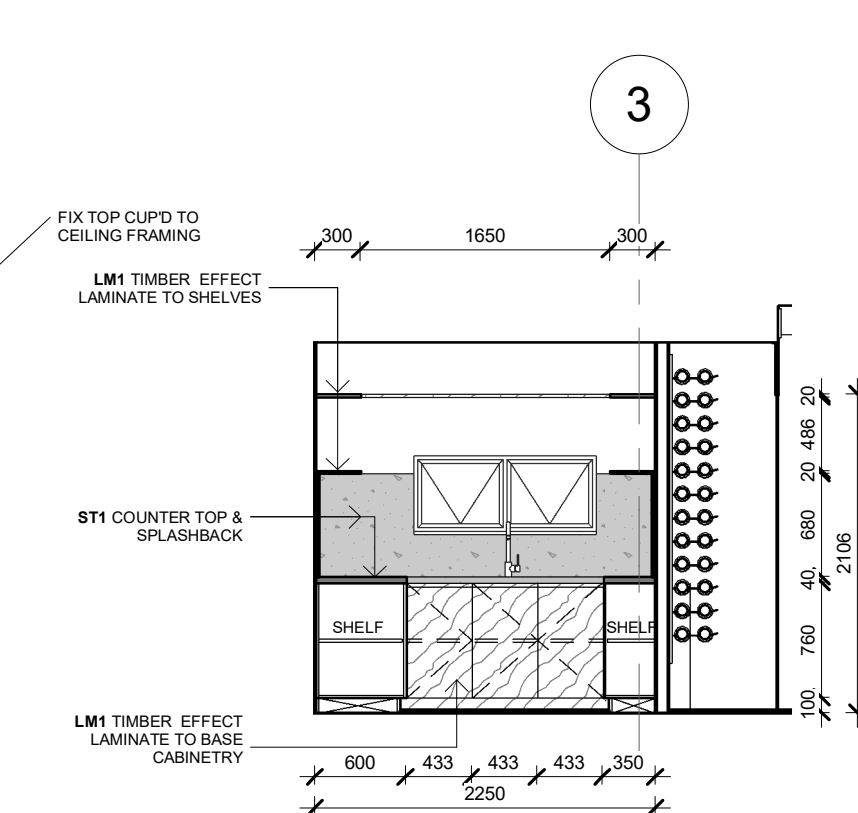


8.29 ELEVATION
1 : 50

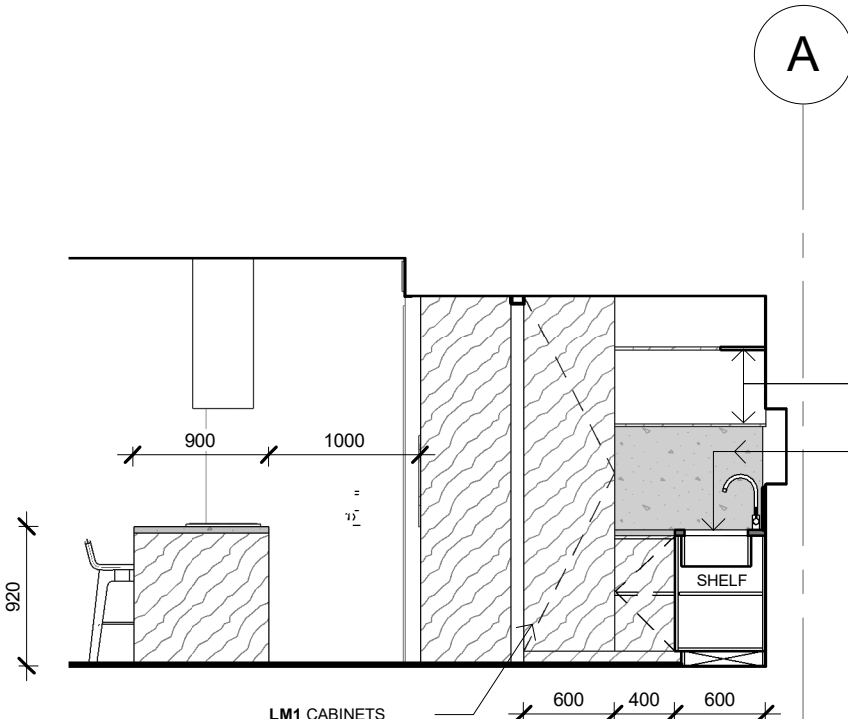

8.30 ELEVATION
1 : 50

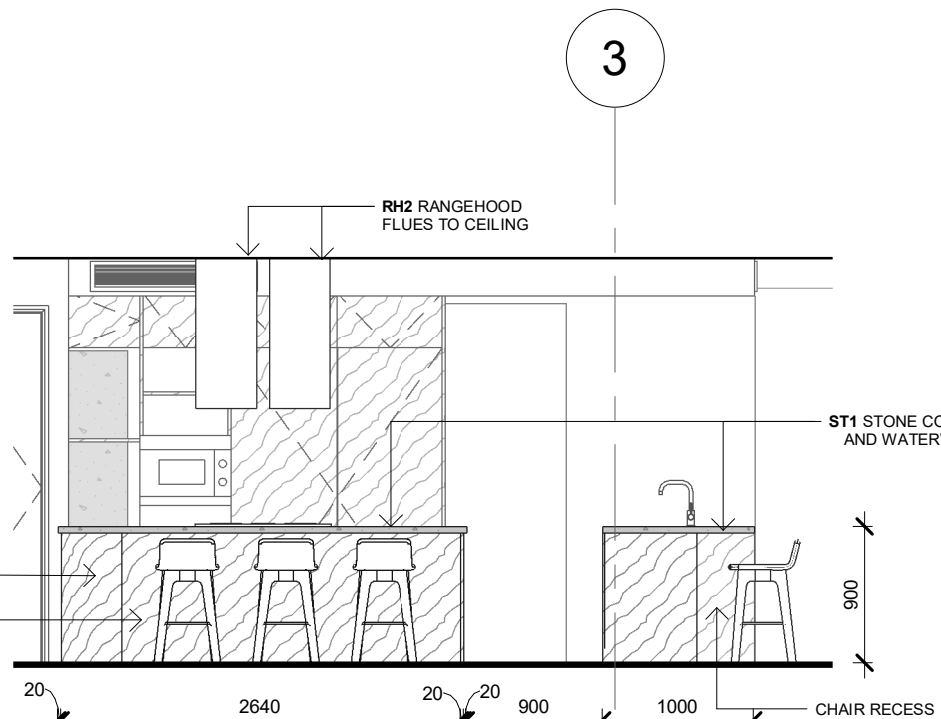


8.31 ELEVATION
1 : 50

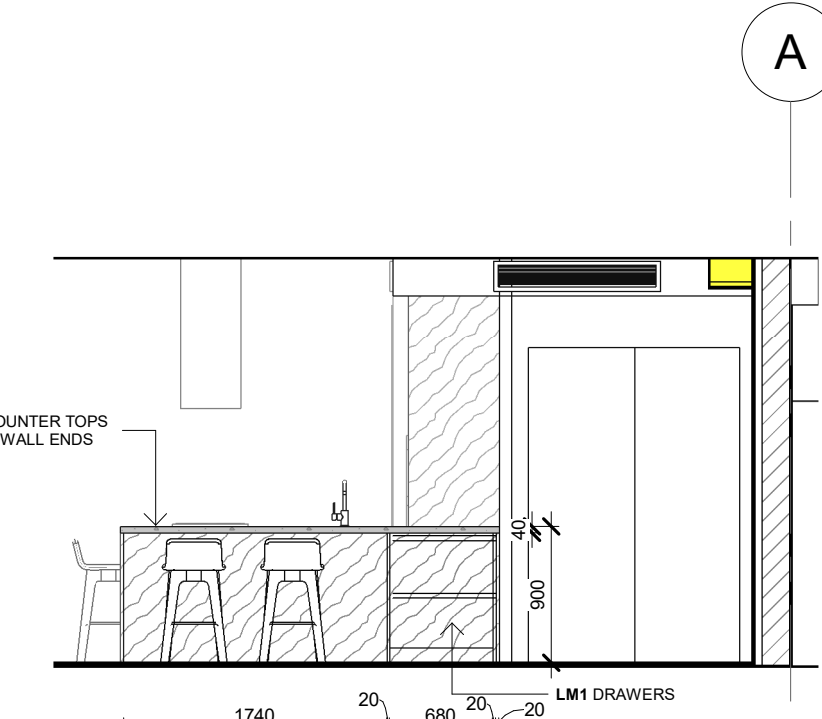


8.32 ELEVATION
1 : 50

APPLIANCES LEGEND	
REFER TO FINISHES SCHEDULE FOR FULL SPEC INFO	
OV	OVEN - 600W (900W UNIT 8 ONLY)
MW	MICROWAVE - 600W
WD	WARMING DRAWER - 600W (UNIT 8 ONLY)
CT	COOKTOP - 800W (900W UNIT 8 ONLY)
UBFR	UNDERBENCH FRIDGE
DW	DIWASHWASHER
RH	UNDER CUPBOARD RANGEHOOD 900W
RH2	ISLAND HOODS (UNIT 8 ONLY)
FR	INTERGRATED FRIDGE
FRZ	INTERGRATED FREEZER
WB1	INTERGRATED WASTE BIN WITH LID



CABINETRY FINISHES LEGEND	
REFER TO FINISHES SCHEDULE FOR FULL SPEC INFO	
LM1	LAMINATE - TIMBER LOOK
LM2	COMPACT LAMINATE - SOLID CORE
LM3	LAMINEX DEMI ROUND 2PAC - WHITE
ST1	STONE SLAB 20mm THICK
WT2	MOSAIC FINGER TILE
PT1	PAINT FINISH - LOW SHEEN
CG1	CLEAR GLAZING WINE CABINET
PF1	PATCH FITTINGS - WALL MOUNTED
PF2	PATCH FITTINGS - 135 DEGREE DOOR HINGE
HD2	PATCH FIXED GLASS DOOR PULL
HG1	CABINETRY HINGES
DG1	DRAWER GLIDES

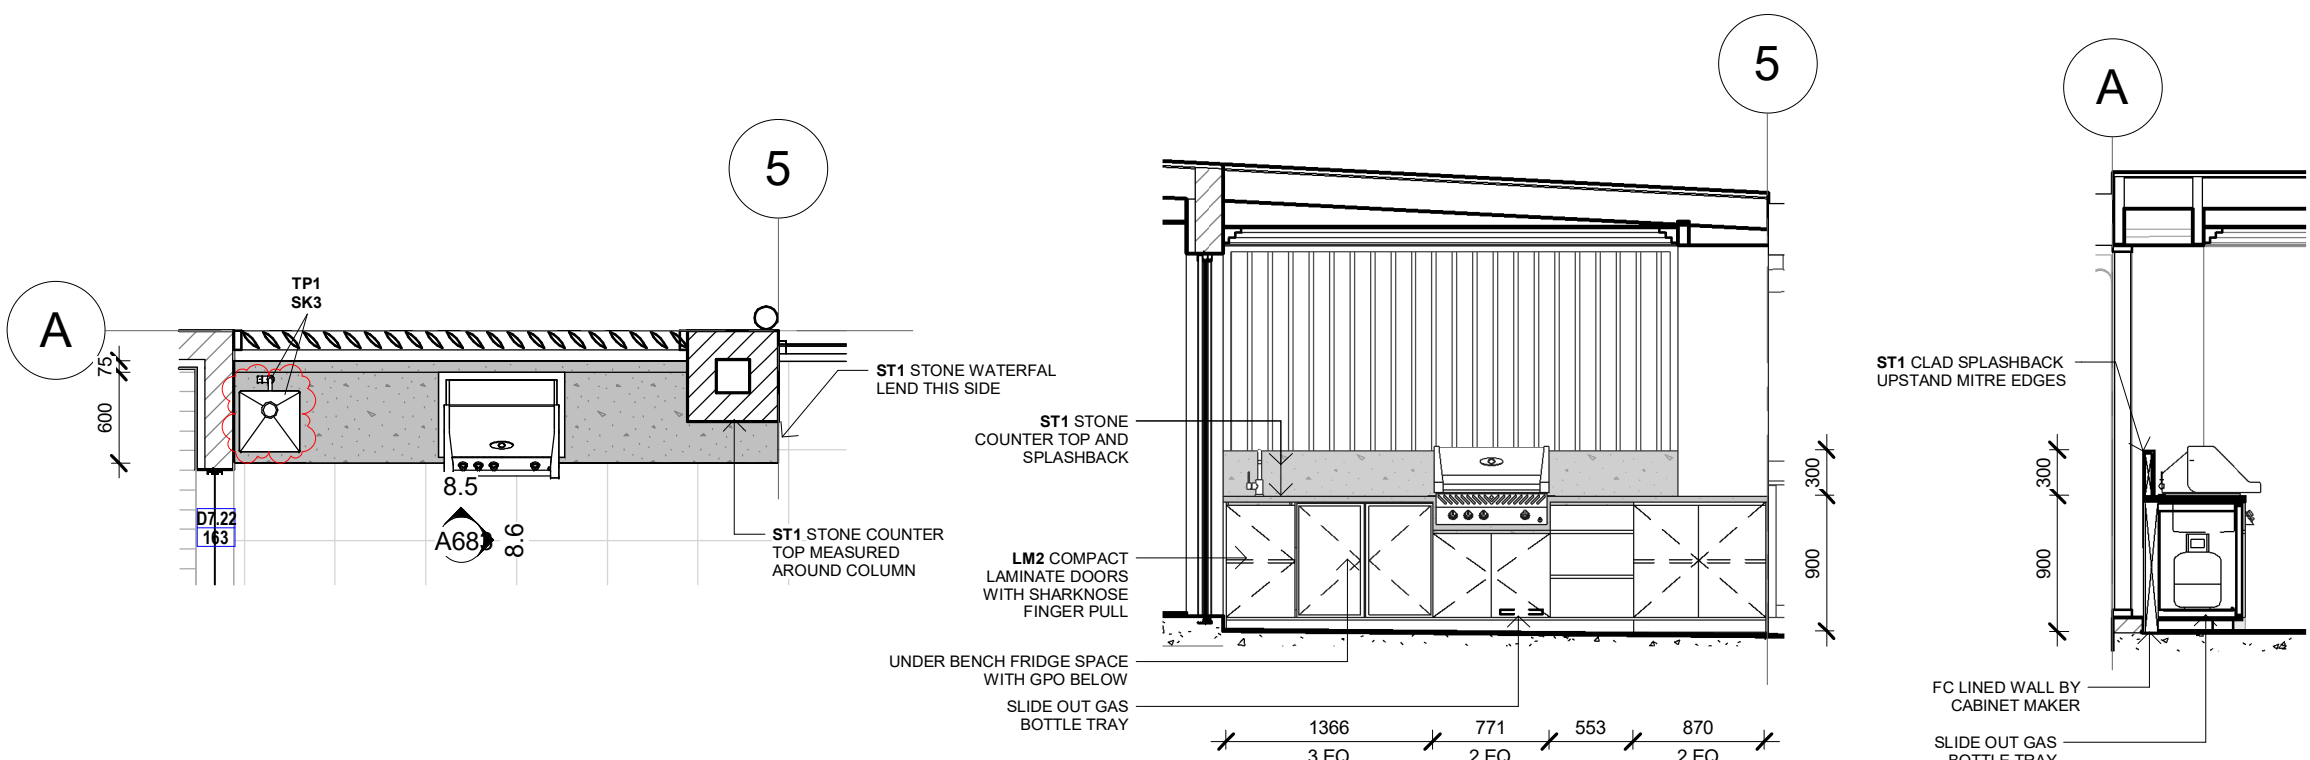

8.5 ELEVATION
1 : 50

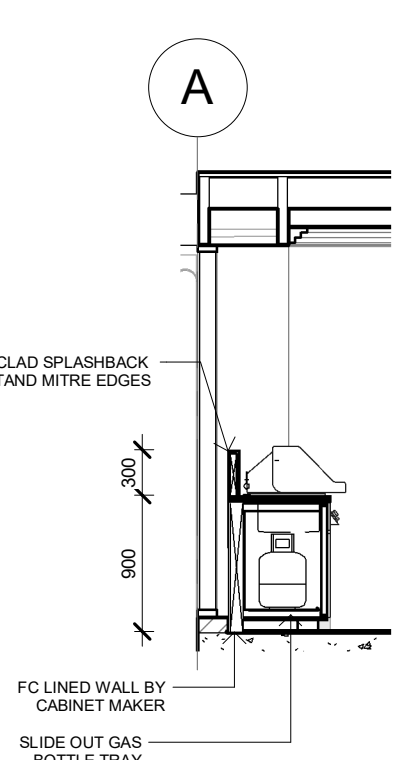

8.6 ELEVATION
1 : 50

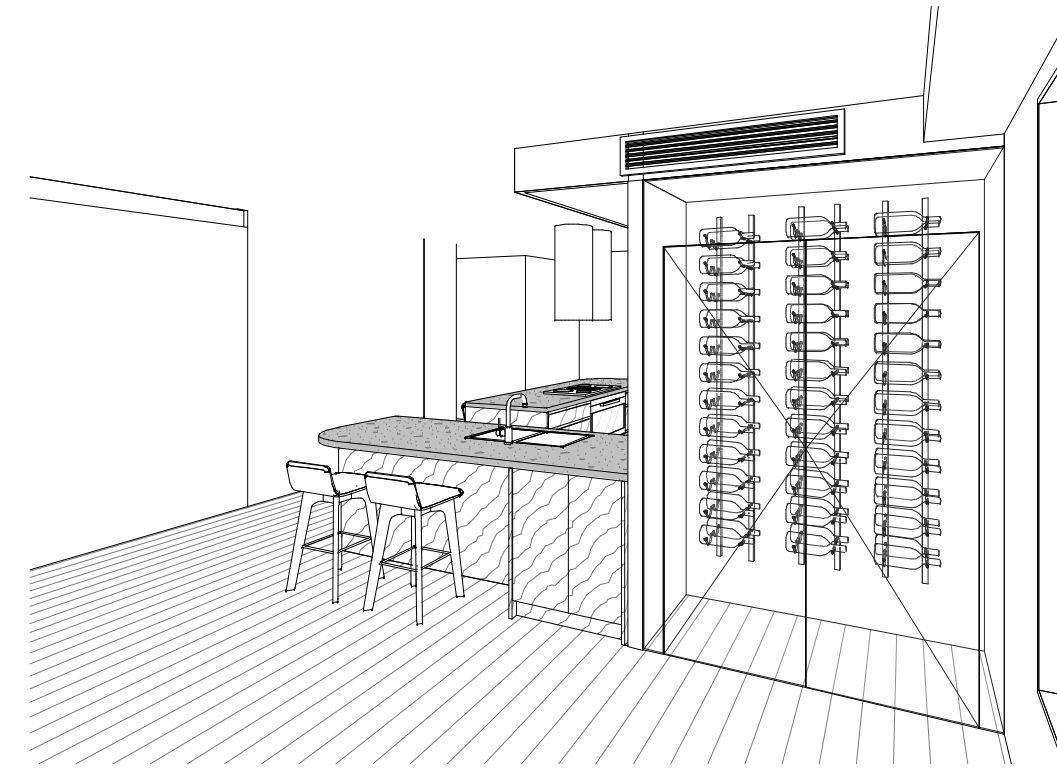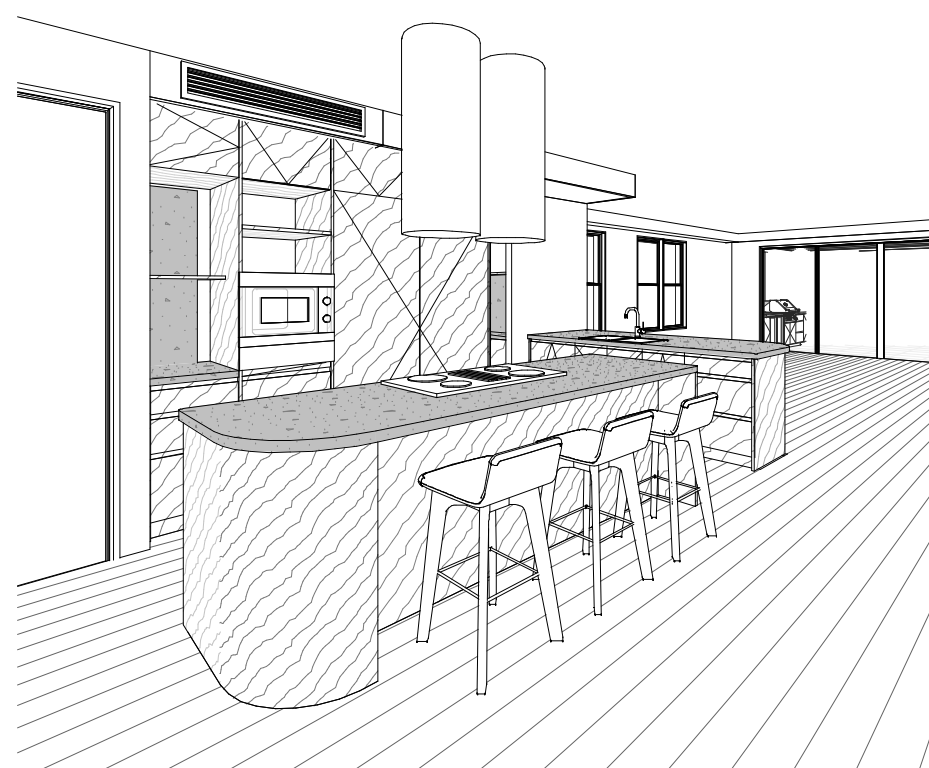

2 UNIT 8 BBQ
1 : 50 on A1 / 1 : 100 on A3

4	SCHEDULE CODES & UNIT 8 KITCHEN	05.11.2024
3	TENDER-2	17.09.2024
2	CABINETS	03.09.2024
1	TENDER-1	17.11.2023
#	DESCRIPTION	DATE

REVISION HISTORY

NOT FOR CONSTRUCTION

ACN:110893493
U6-Level 1 - 70 Bay Terrace, WYNNUM QLD 4178
P.O. BOX 5129 MANLY QLD 4179
email: enquire@thinktanks.com.au
phone: (07)3348 3727 / mobile: (0412) 087 196

These drawings are the copyright of THINK TANK Architects and are not to be reproduced in any way without the consent of THINK TANK Architects

PROJECT 13-22

NEW RESIDENCES

ADDRESS
121 SHORE ST N, CLEVELAND

CLIENT
BLANCA

ARCHITECT
MICHAEL JULLYAN

DRAWN
KP/ZS

CHECKED
MJ

ISSUE
BA

SHEET TITLE
UNIT 8 KITCHEN

SHEET NUMBER
A683

REV
4

REV DATE
05.11.2024

thinktank architects

www.thinktankarchitects.com.au

C:\Users\michaeljull\Documents\CENTRAL_REMAN_121 SHORE ST NORTH_2024\A683.dwg