


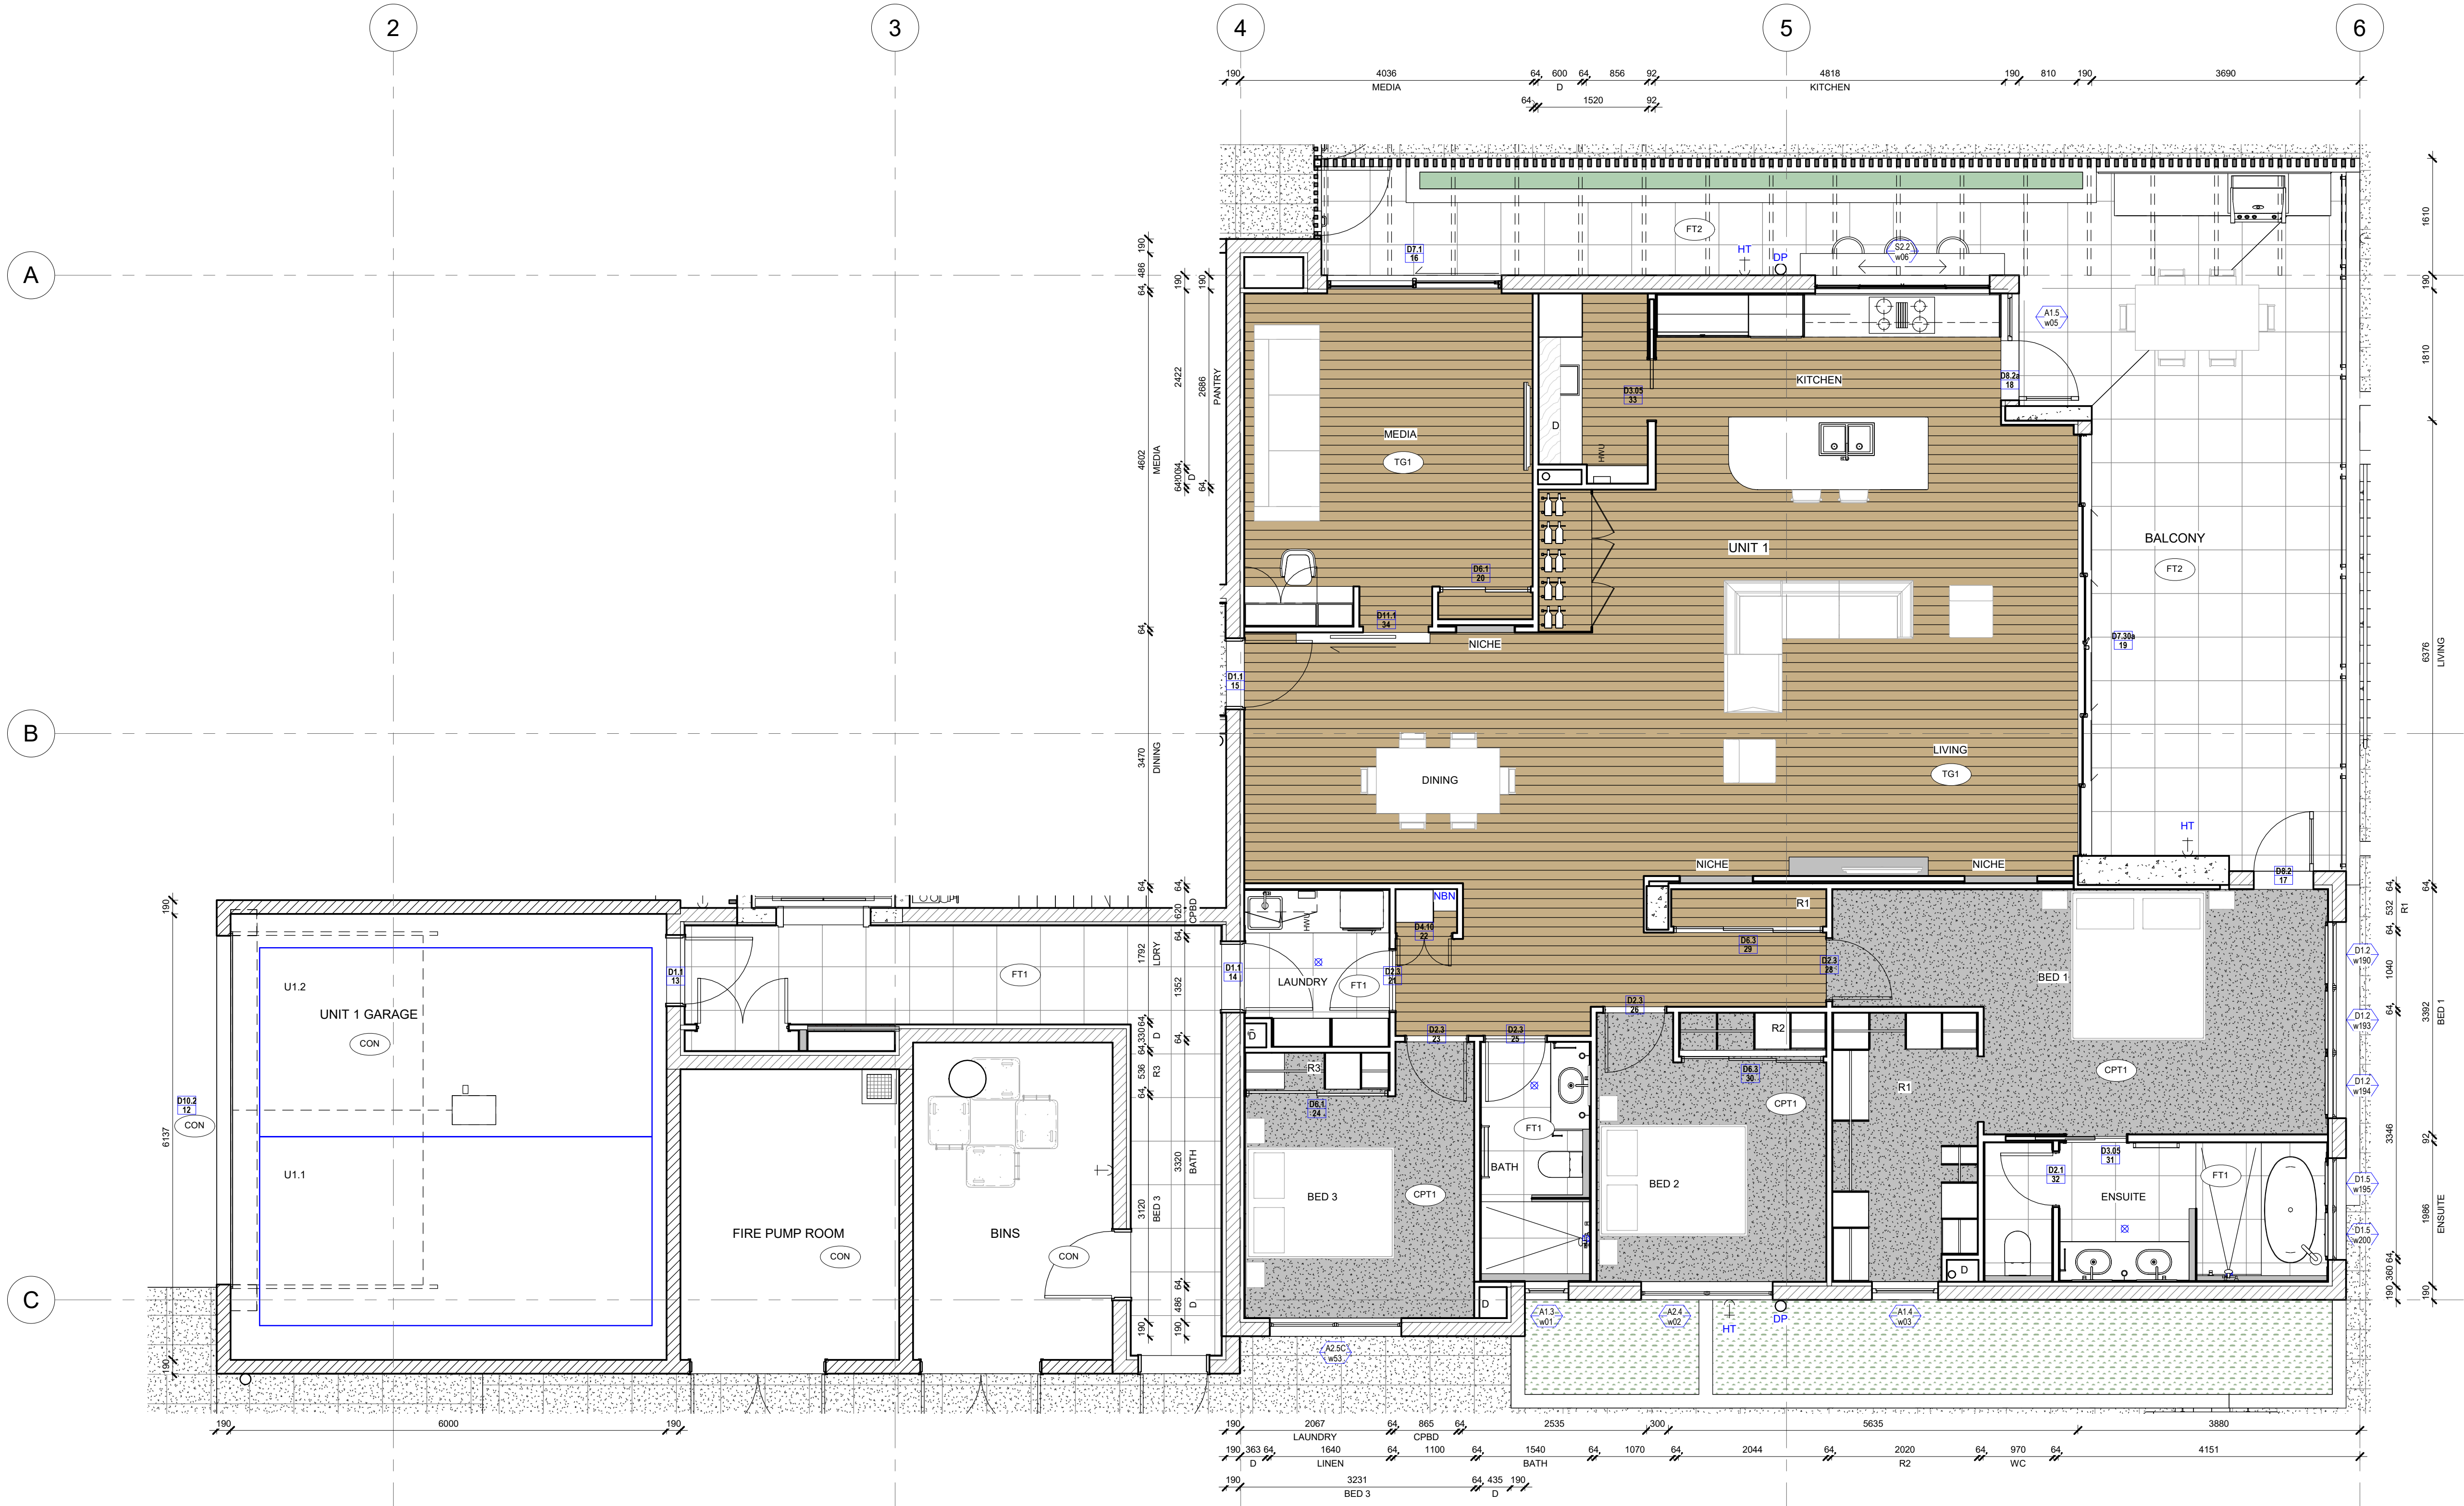

1 UNIT 1 PLAN
1 : 50 on A1 / 1 : 100 on A3

INTERIOR FINISHES LEGEND		
REFER TO FINISHES SCHEDULE FOR FULL SPEC INFO		
CP1	CARPET - BROADLOOM PREMIUM UNDERLAY	
TG1	TONGUE & GROOVE TIMBER FLOORING 180mm	
FT1	FLOOR TILE 600 x 600 - INTERIOR	
FT2	FLOOR TILE 600 x 600 - EXTERIOR	
WT1	WALL TILE 600 x 600 - INTERIOR	
WT2	WALL TILE 300 x 300 MOSAIC - INTERIOR	
PT1	PAINT LOW SHEEN - WALLS	
PT2	PAINT SEMI GLOSS - DOORS AND TRIMS	
CG1	CLEAR GLAZING WINE CABINET	

2	TENDER-2	17.09.2024
1	TENDER-1	17.11.2023
#	DESCRIPTION	DATE
REVISION HISTORY		
NOT FOR CONSTRUCTION		
ACN:110893493 U6 -Level 1 - 70 Bay Terrace, WYNNUM QLD 4178 P.O. BOX 5129 MANLY QLD 4179 email : enquire@thinktanks.com.au phone : (07)3348 3727 / mobile : 0412 087 196		
These drawings are the copyright of THINK TANK Architects and are not to be reproduced in any way without the consent of THINK TANK Architects		
PROJECT	13-22	
NEW RESIDENCES		
ADDRESS 121 SHORE ST N, CLEVELAND		
CLIENT BLANCA		
ARCHITECT MICHAEL JULLYAN		
DRAWN KP	CHECKED MJ	
ISSUE BA		
SHEET TITLE UNIT 1 PLAN		
SHEET NUMBER A610	REV 2	REV DATE 17.09.2024
thinktank architects www.thinktankarchitects.com.au		

C:\Users\michael.jullyan\Documents\CENTRAL_REMAN_121 SHORE ST NORTH_2024\HEU1A