


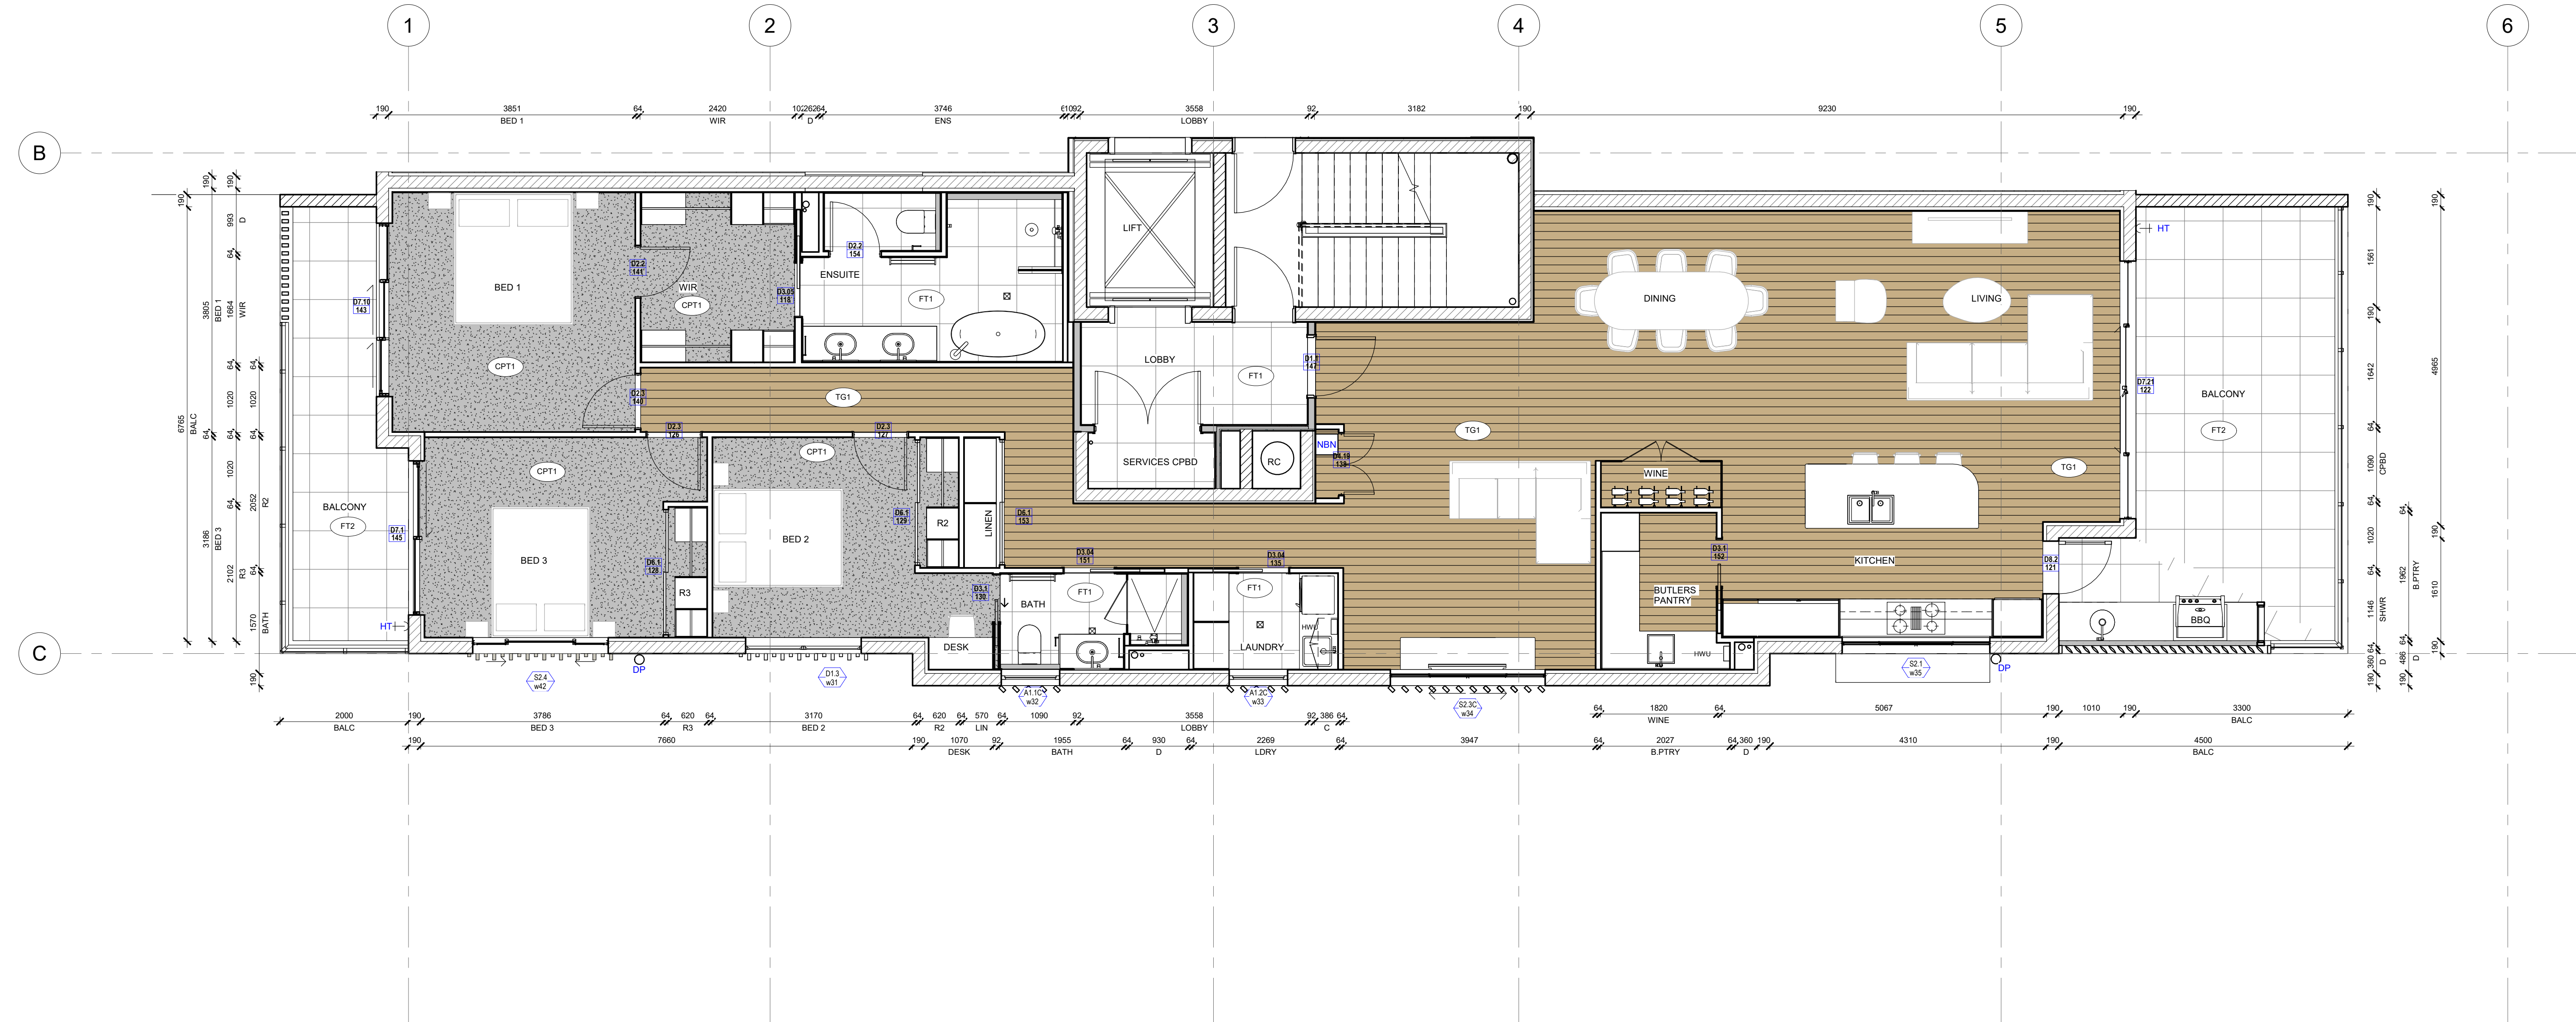

1 UNIT 6 PLAN
1 : 50 on A1 / 1 : 100 on A3

INTERIOR FINISHES LEGEND	
REFER TO FINISHES SCHEDULE FOR FULL SPEC INFO	
CP1	CARPET - BROADLOOM PREMIUM UNDERLAY
TG1	TONGUE & GROOVE TIMBER FLOORING 180mm
FT1	FLOOR TILE 600 x 600 - INTERIOR
FT2	FLOOR TILE 600 x 600 - EXTERIOR
WT1	WALL TILE 600 x 600 - INTERIOR
WT2	WALL TILE 300 x 300 MOSAIC - INTERIOR
PT1	PAINT LOW SHEEN - WALLS
PT2	PAINT SEMI GLOSS - DOORS AND TRIMS
CG1	CLEAR GLAZING WINE CABINET

REVISION HISTORY		
#	DESCRIPTION	DATE
1	TENDER-1	17.11.2023
2	CABINETS	03.09.2024
3	TENDER-2	17.09.2024

PROJECT STAGE BA		PROJECT NEW RESIDENCES		13-22
SHEET TITLE UNIT 6 PLAN		ADDRESS 121 SHORE ST N, CLEVELAND		
NOT FOR CONSTRUCTION		CLIENT BLANCA	DRAWN BY KP	
SHEET NUMBER A660	REVISION 3	REVISION DATE 17.09.2024	ARCHITECT MICHAEL JULLYAN	CHECKED BY MJ

ACN:110893493
U6 - Level 1 - 70 Bay Terrace WYNNUM QLD 4178
P.O. BOX 5129 MANLY QLD 4179
email: enquiries@thinktankarchitects.com.au
phone: 07133448 3727 / mobile 0412 087 156

These drawings are the copyright of THINKTANK Architects and are not to be reproduced in any way without the consent of THINKTANK Architects

thinktank
architects
www.thinktankarchitects.com.au